
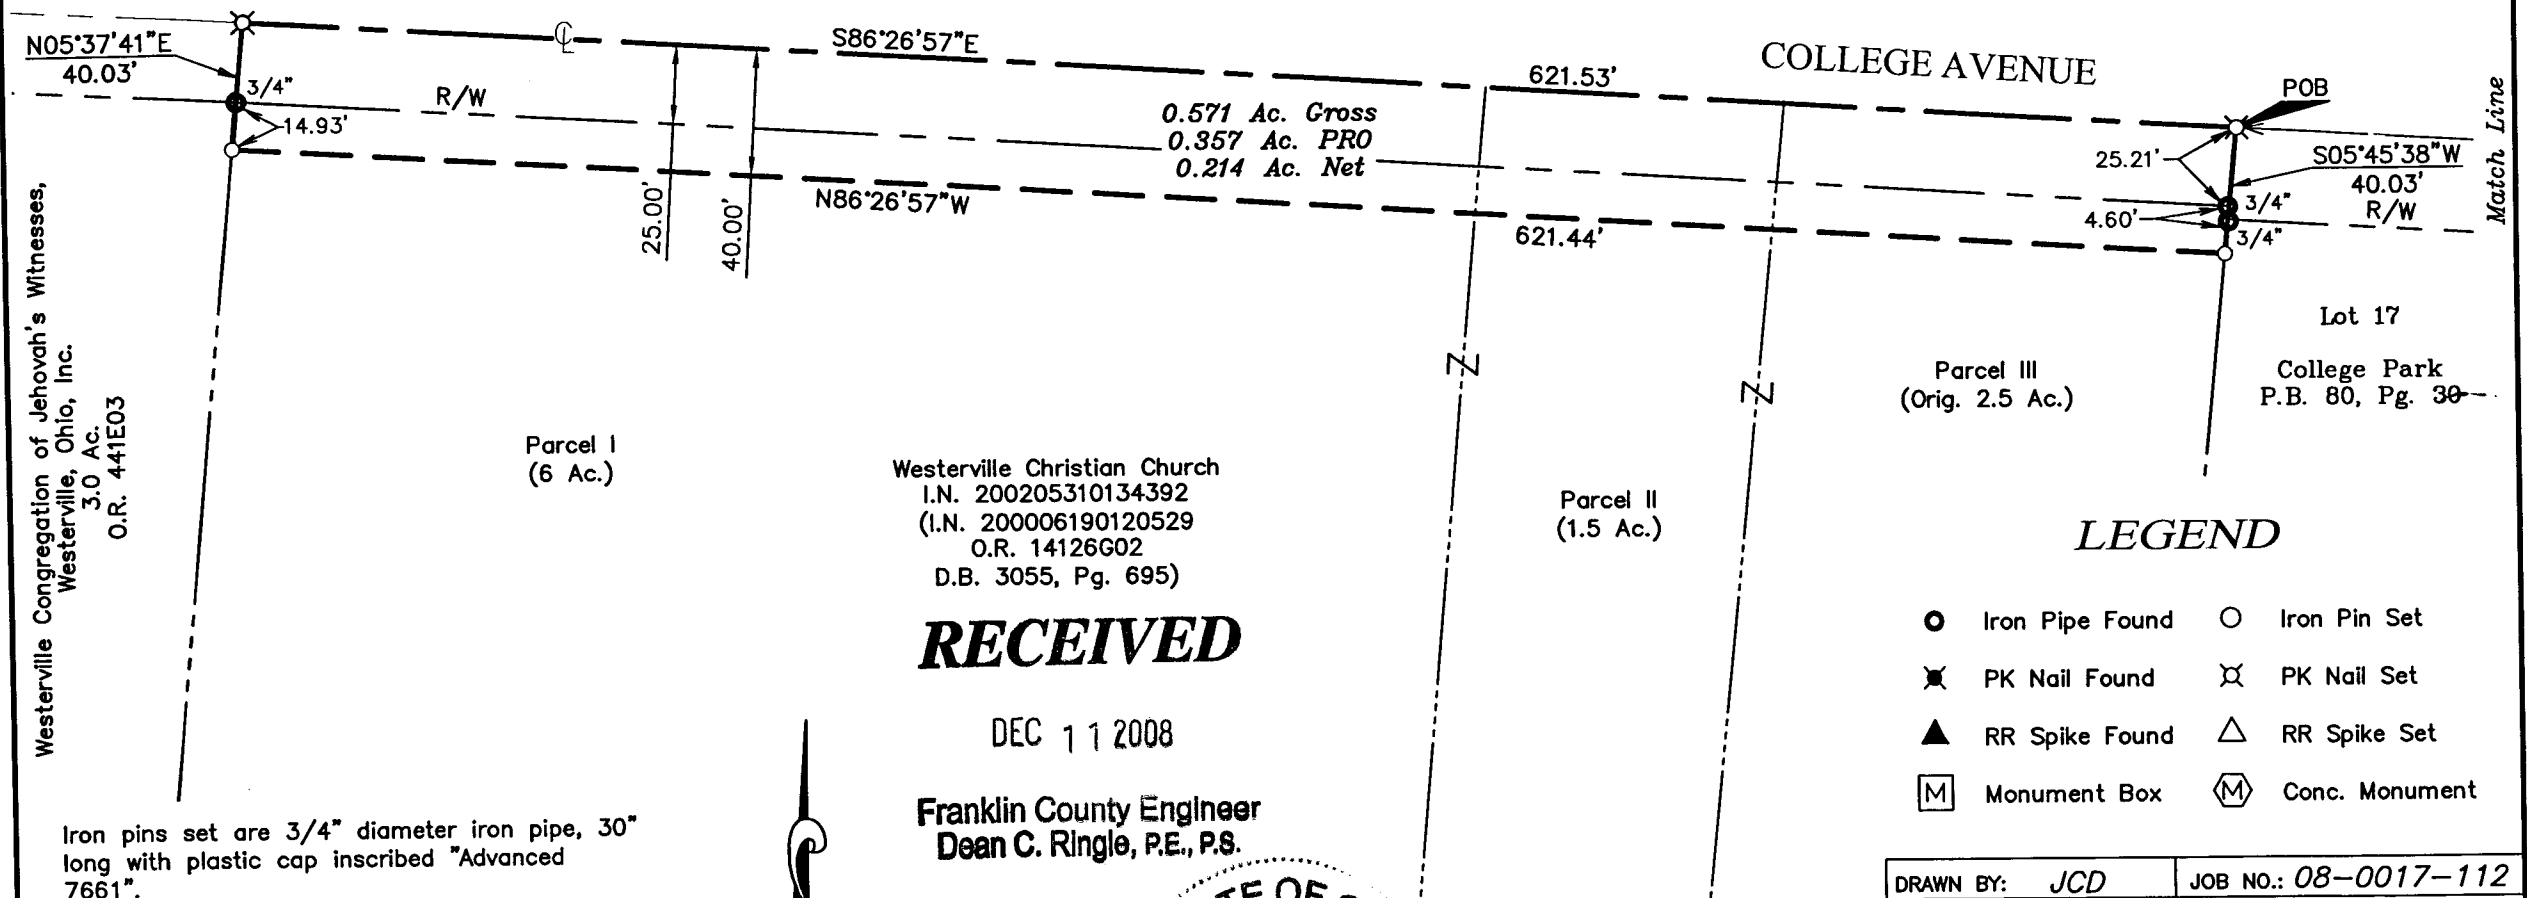


I-1-13

RIGHT-OF-WAY ACQUISITION

QUARTER TOWNSHIP 2, TOWNSHIP 2, RANGE 17, UNITED STATES MILITARY DISTRICT
CITY OF WESTERVILLE, FRANKLIN COUNTY, OHIO

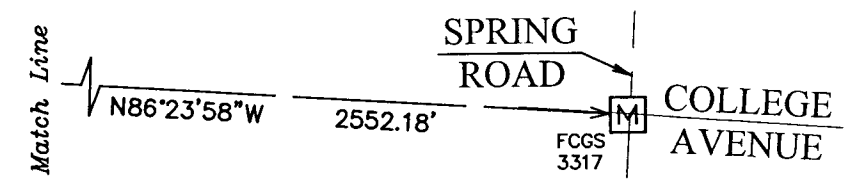


Westerville Congregation of Jehovah's Witnesses,
Westerville, Ohio, Inc.
3.0 Ac.
O.R. 441E03

Westerville Christian Church
I.N. 200205310134392
(I.N. 200006190120529
O.R. 14126G02
D.B. 3055, Pg. 695)

RECEIVED

DEC 11 2008

Franklin County Engineer
Dean C. Ringle, P.E., P.S.

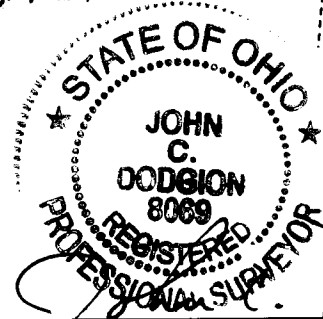

John C. Dodgion, P.S. 8069


12/12/2008

LEGEND

- Iron Pipe Found ○ Iron Pin Set
- ✕ PK Nail Found ✕ PK Nail Set
- ▲ RR Spike Found △ RR Spike Set
- Ⓜ Monument Box Ⓜ Conc. Monument

Iron pins set are 3/4" diameter iron pipe, 30" long with plastic cap inscribed "Advanced 7661".

Bearings are based on the Ohio State Plane Coordinate System per NAD83, South Zone (1986 Adj.). A bearing of N03° 36' 08"E was held between Franklin County Monuments FCGS 3317 and FCGS 3318.

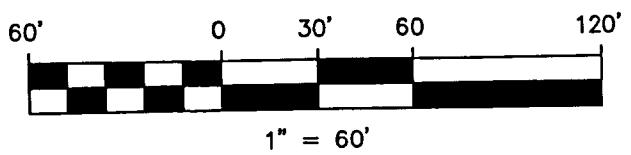

DRAWN BY: JCD	JOB NO.: 08-0017-112
DATE: 12/05/08	CHECKED BY: DRH

ADVANCED
CIVIL DESIGN
ENGINEERS SURVEYORS

422 Beecher Road
Gahanna, Ohio 43230
ph 614.428.7750
fax 614.428.7755