

# SITE ENGINEERING, INC.


7453 EAST MAIN STREET  
 REYNOLDSBURG, OHIO 43068  
 PHONE: (614) 759-9900

FILE # 3463  
 DATE: JAN 09

SCALE: 1"=40'

SITUATED IN THE STATE OF OHIO, COUNTY OF FRANKLIN, CITY OF COLUMBUS, AND BEING PART OF LOT 18 AS DESIGNATED AND DELINEATED ON THE RECORDED PLAT OF MERIONS BROOKSIDE ADDITION IN PLAT BOOK 13, PAGE 20, AND BEING DESCRIBED IN A DEED TO TWT PROPERTIES, LLC OF RECORD IN INST. 200707130123238 ALL IN THE RECORDER'S OFFICE, FRANKLIN COUNTY, OHIO.

20' ALLEY (UNIMPROVED)

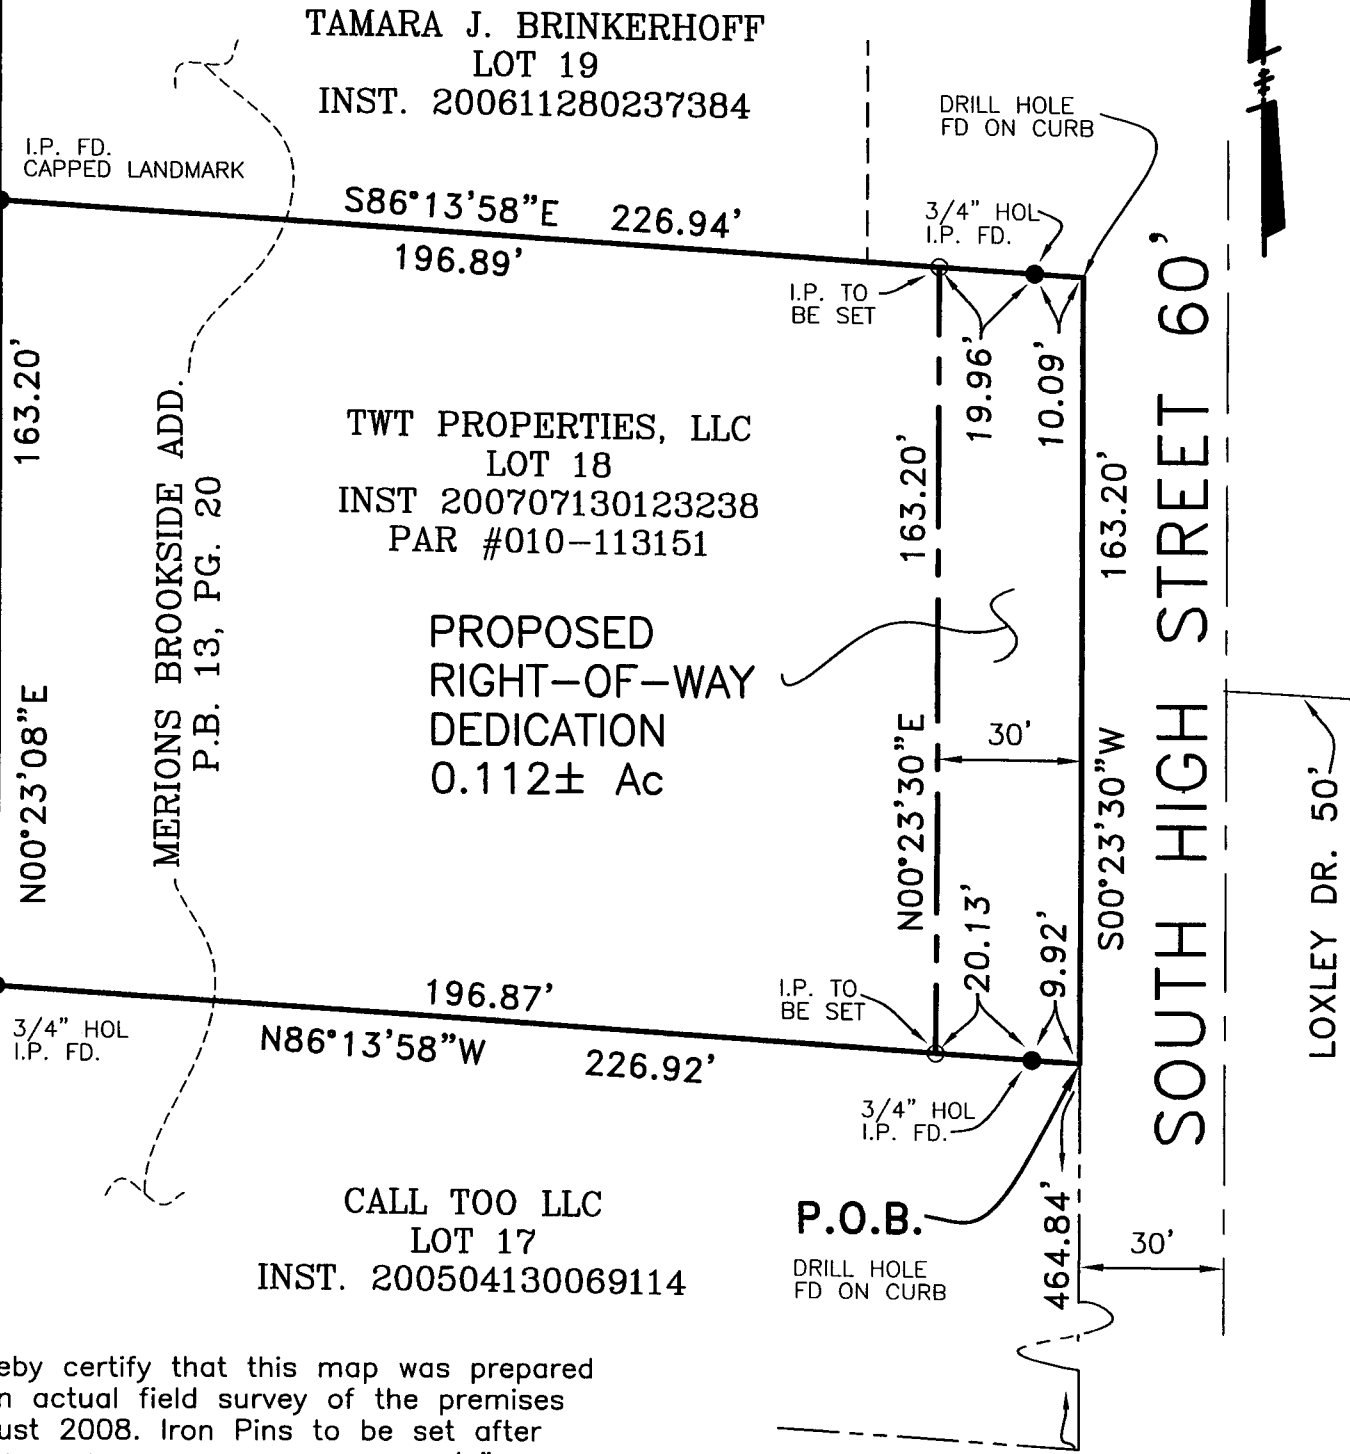

We hereby certify that this map was prepared from an actual field survey of the premises on August 2008. Iron Pins to be set after completion of construction will be 5/8" rebar 30" long with yellow plastic caps stamped "SITE ENG INC". Bearings are referenced to the easterly line of Lot 18 as S00°23'30"W, assumed.

CASTLE ROAD 50'



GRAPHIC SCALE

SITE ENGINEERING, INC.

By *Mark A Hazel, pro 1-27-9*

Mark A. Hazel  
 Professional Surveyor #7039

