




Evans, Mechwart, Hambleton & Tilton, Inc.  
 Engineers • Surveyors • Planners • Scientists  
 5500 New Albany Road, Columbus, OH 43054  
 Phone: 614.775.4500 Fax: 614.775.4800

M C M X X V I

**SURVEY OF ACREAGE TRACT**  
**SURVEY NUMBER 6840**  
**VIRGINIA MILITARY DISTRICT**  
**TOWNSHIP OF JACKSON, COUNTY OF FRANKLIN, STATE OF OHIO**

Date: February 19, 2009  
 Scale: 1" = 30'  
 Job No: 2008-1388

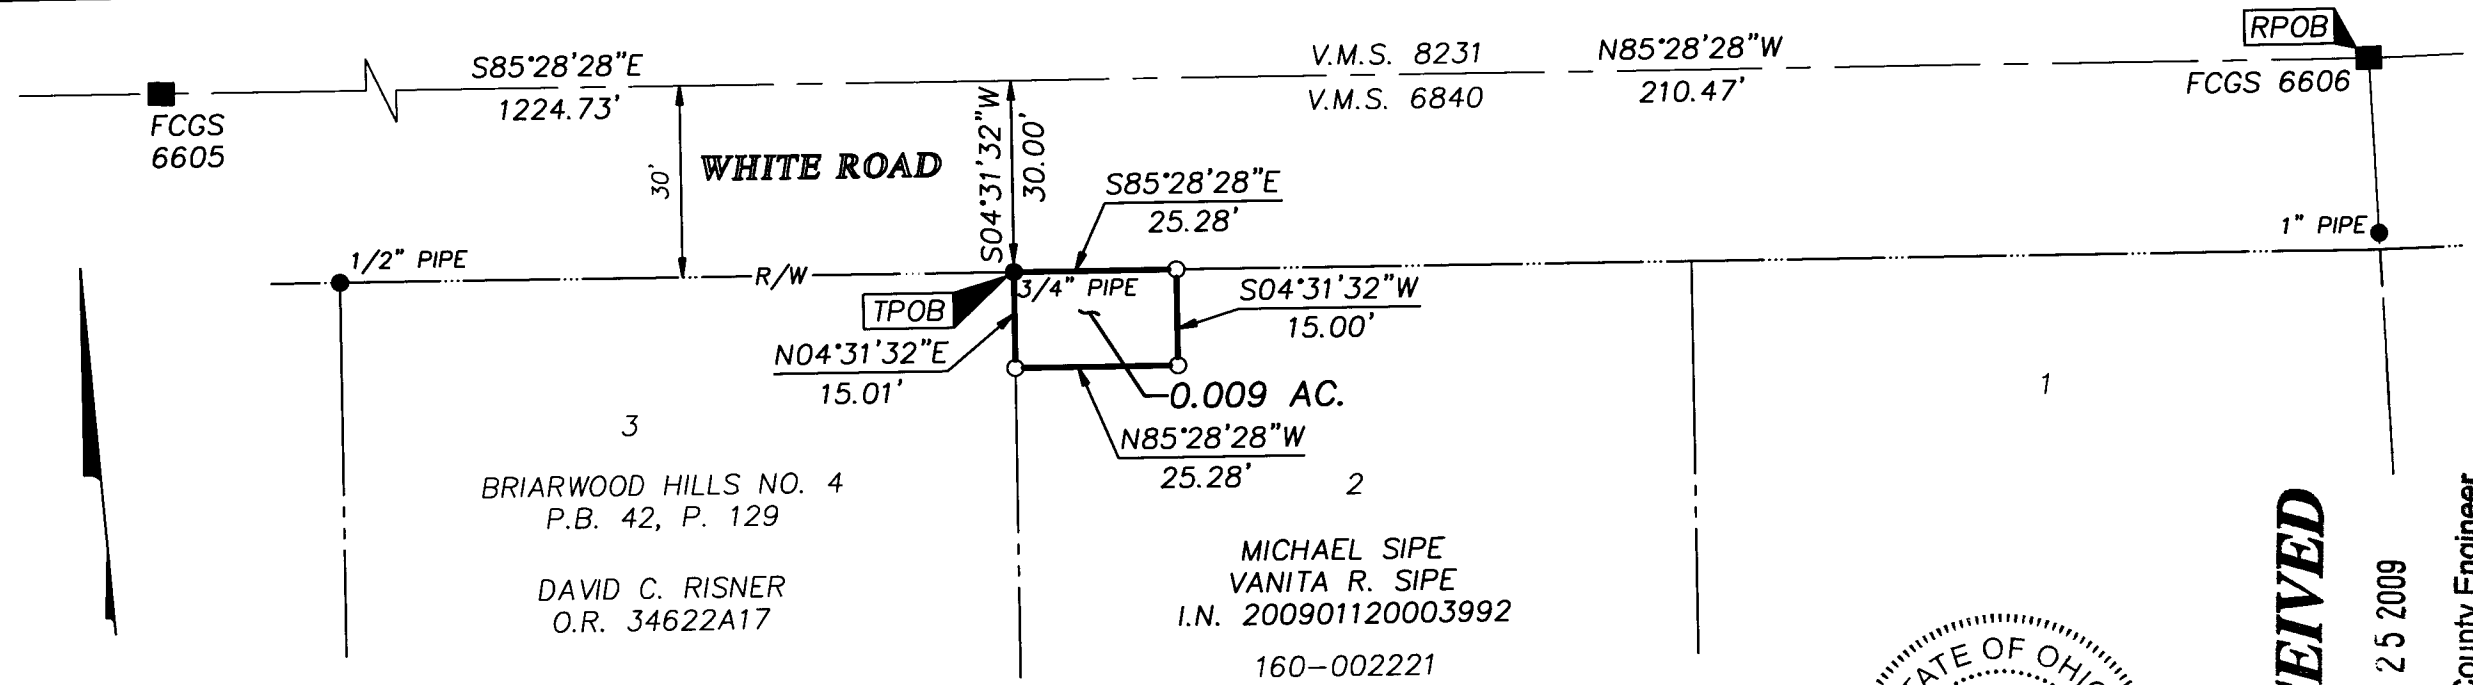


BRIARWOOD HILLS NO. 4  
 P.B. 42, P. 129  
 DAVID C. RISNER  
 O.R. 34622A17


MICHAEL SIPE  
 VANITA R. SIPE  
 I.N. 200901120003992  
 160-002221

- = STONE FND.
- = MON. FND.
- = I.P. FND.
- = I.P. SET
- = MAG. NAIL FND.
- = MAG. NAIL SET
- ▲ = R.R. SPK. FND.
- △ = R.R. SPK. SET
- ◆ = P.K. NAIL FND.

I.P. Set are 13/16" I.D. iron pipes with cap inscribed EMHT INC

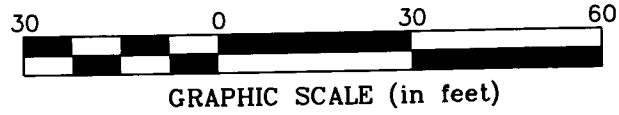


**BASIS OF BEARINGS:**  
 The Bearings shown hereon are based on the Ohio State Plane Coordinate System, South Zone per NAD83 (1986 Adjustment). Control for bearings was from coordinates of monuments FCGS 6633 and FCGS 0025. The portion of the centerline of White Road between monuments FCGS 6605 and FCGS 6606, having a bearing of South 85° 28' 28" East and monumented as shown hereon, is designated the "basis of bearing" for this survey.

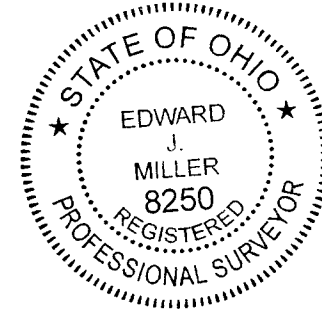

**RECEIVED**

FEB 25 2009

Franklin County Engineer  
 Dean C. Ringle, P.E., P.S.

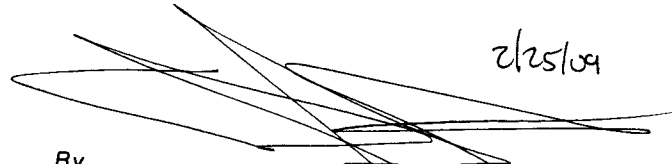By   
 Professional Surveyor No. 8250

\\CMHDATA01\SURVEY\PROJECT\20081388\DWG\81388BV4.DWG - LAST SAVED BY SGEIGER [2/25/2009 9:21:32 AM] - PLOTTED BY SGEIGER [2/25/2009 9:21:39 AM] - NO XREFS -