




Evans, Mechwart, Hambleton & Tilton, Inc.
Engineers • Surveyors • Planners • Scientists
5500 New Albany Road, Columbus, OH 43054
Phone: 614.775.4500 Fax: 614.775.4800

**SURVEY OF ACREAGE TRACT
SECTION 6, TOWNSHIP 5, RANGE 22
REFUGEE LANDS
CITY OF COLUMBUS, COUNTY OF FRANKLIN, STATE OF OHIO**

Date: June 5, 2009

Scale: 1" = 100'

Job No: 2008-1148

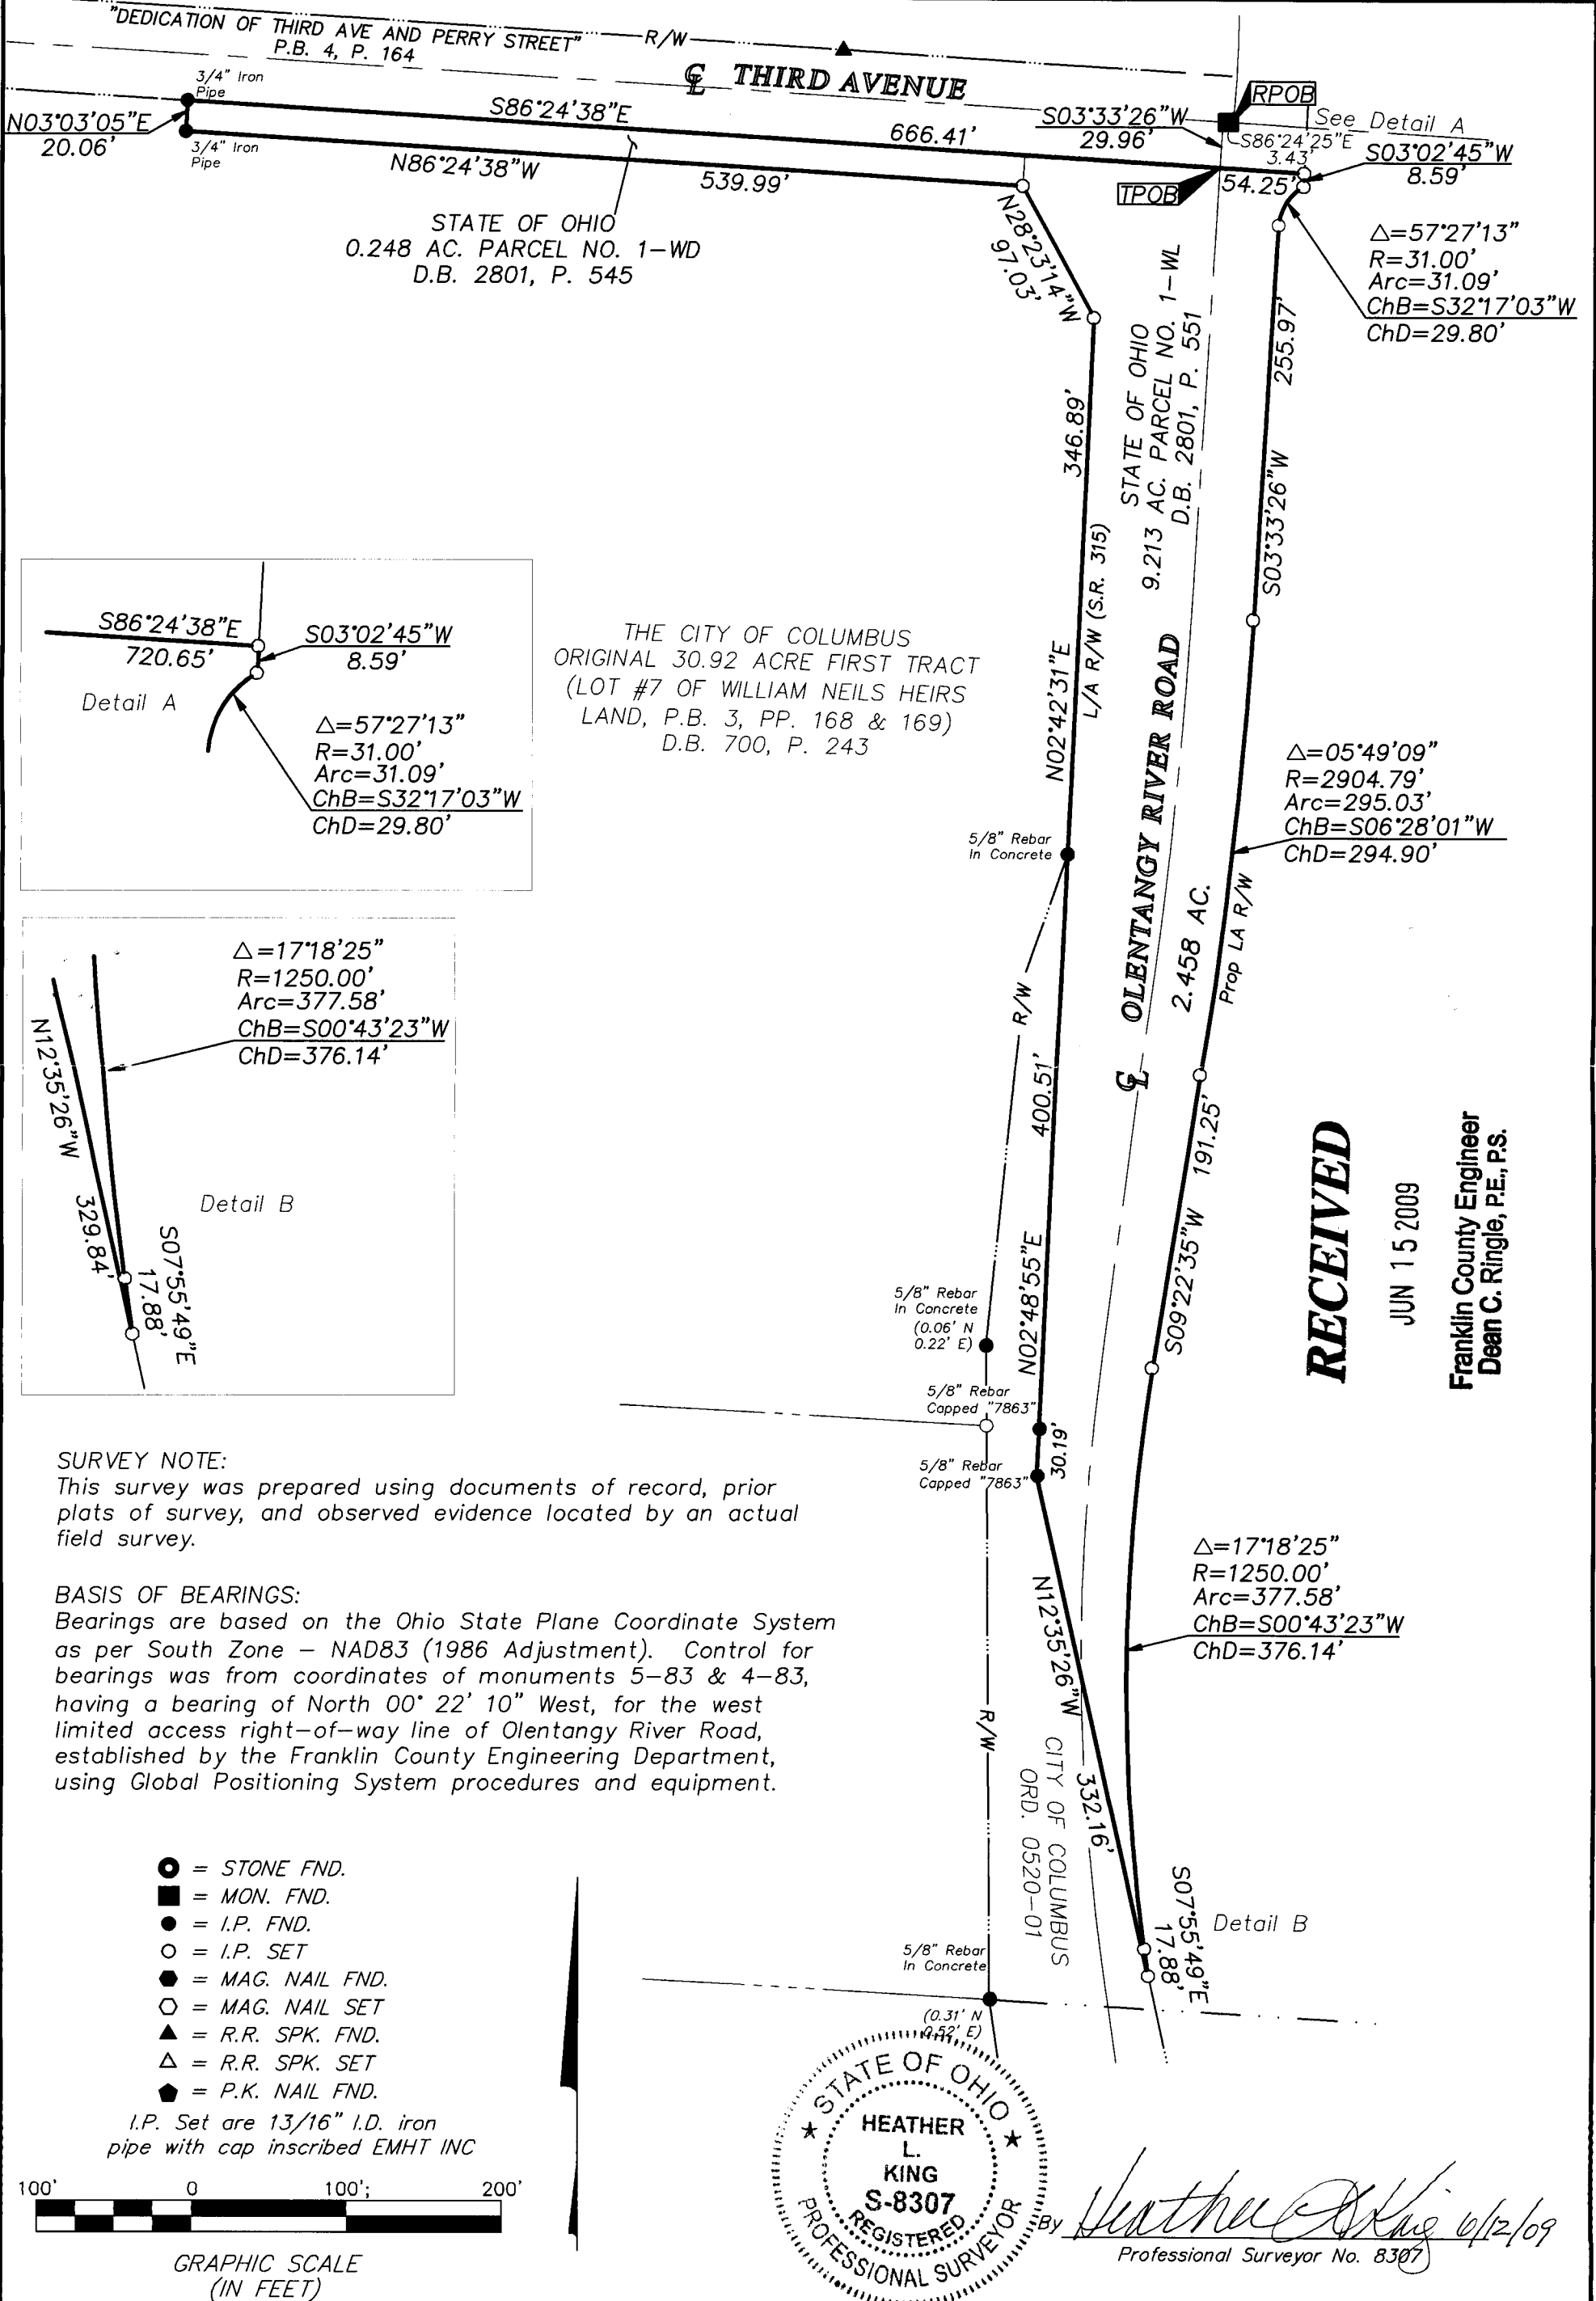

STATE OF OHIO
0.248 AC. PARCEL NO. 1-WD
D.B. 2801, P. 545

THE CITY OF COLUMBUS
ORIGINAL 30.92 ACRE FIRST TRACT
(LOT #7 OF WILLIAM NEILS HEIRS
LAND, P.B. 3, PP. 168 & 169)
D.B. 700, P. 243

STATE OF OHIO
9.213 AC. PARCEL NO. 1-WL
D.B. 2801, P. 551

2.458 AC.
Prop LA R/W

CITY OF COLUMBUS
ORD. 0520-01

RECEIVED

JUN 15 2009

Franklin County Engineer
Dean C. Ringle, P.E., P.S.

SURVEY NOTE:
This survey was prepared using documents of record, prior plats of survey, and observed evidence located by an actual field survey.

BASIS OF BEARINGS:
Bearings are based on the Ohio State Plane Coordinate System as per South Zone - NAD83 (1986 Adjustment). Control for bearings was from coordinates of monuments 5-83 & 4-83, having a bearing of North 00° 22' 10" West, for the west limited access right-of-way line of Olentangy River Road, established by the Franklin County Engineering Department, using Global Positioning System procedures and equipment.

- = STONE FND.
- = MON. FND.
- = I.P. FND.
- = I.P. SET
- = MAG. NAIL FND.
- = MAG. NAIL SET
- ▲ = R.R. SPK. FND.
- △ = R.R. SPK. SET
- ◆ = P.K. NAIL FND.

I.P. Set are 13/16" I.D. iron pipe with cap inscribed EMHT INC



GRAPHIC SCALE (IN FEET)



Heather L. King 6/12/09
Professional Surveyor No. 8307

\\CMHDATA01\PROJECT01\20081148\20081148SV\DWG\81148BV3.DWG<11X17 PORTRAIT CANNON> - NO XREFS - LAST SAVED BY TBAXTER [6/4/2009 1:58:16 PM] - PLOTTED BY TBAXTER [6/5/2009 6:47:16 AM]