

RECEIVED

RIGHT-OF-WAY ACQUISITION

Survey No. 6640 of the Virginia Military District  
Township of Brown, Franklin County, Ohio

JUL 09 2009

Franklin County  
Commissioners  
I.N. 200501120008130  
Parcel 35WD (0.275 Ac.)


Franklin County Commissioners  
I.N. 200702270033877  
Parcel 37WD (0.467 Ac.)

Franklin County Commissioners  
I.N. 200501190011673  
Parcel 38WD (0.075 Ac.)

Franklin County Engineer  
Dean C. Ringle, P.E., P.S.

Franklin County Commissioners  
I.N. 200702270033877  
Parcel 37WD1 (0.060 Ac.)


Franklin County  
Commissioners  
I.N. 200412160284708  
Parcel 41WD (0.211 Ac.)

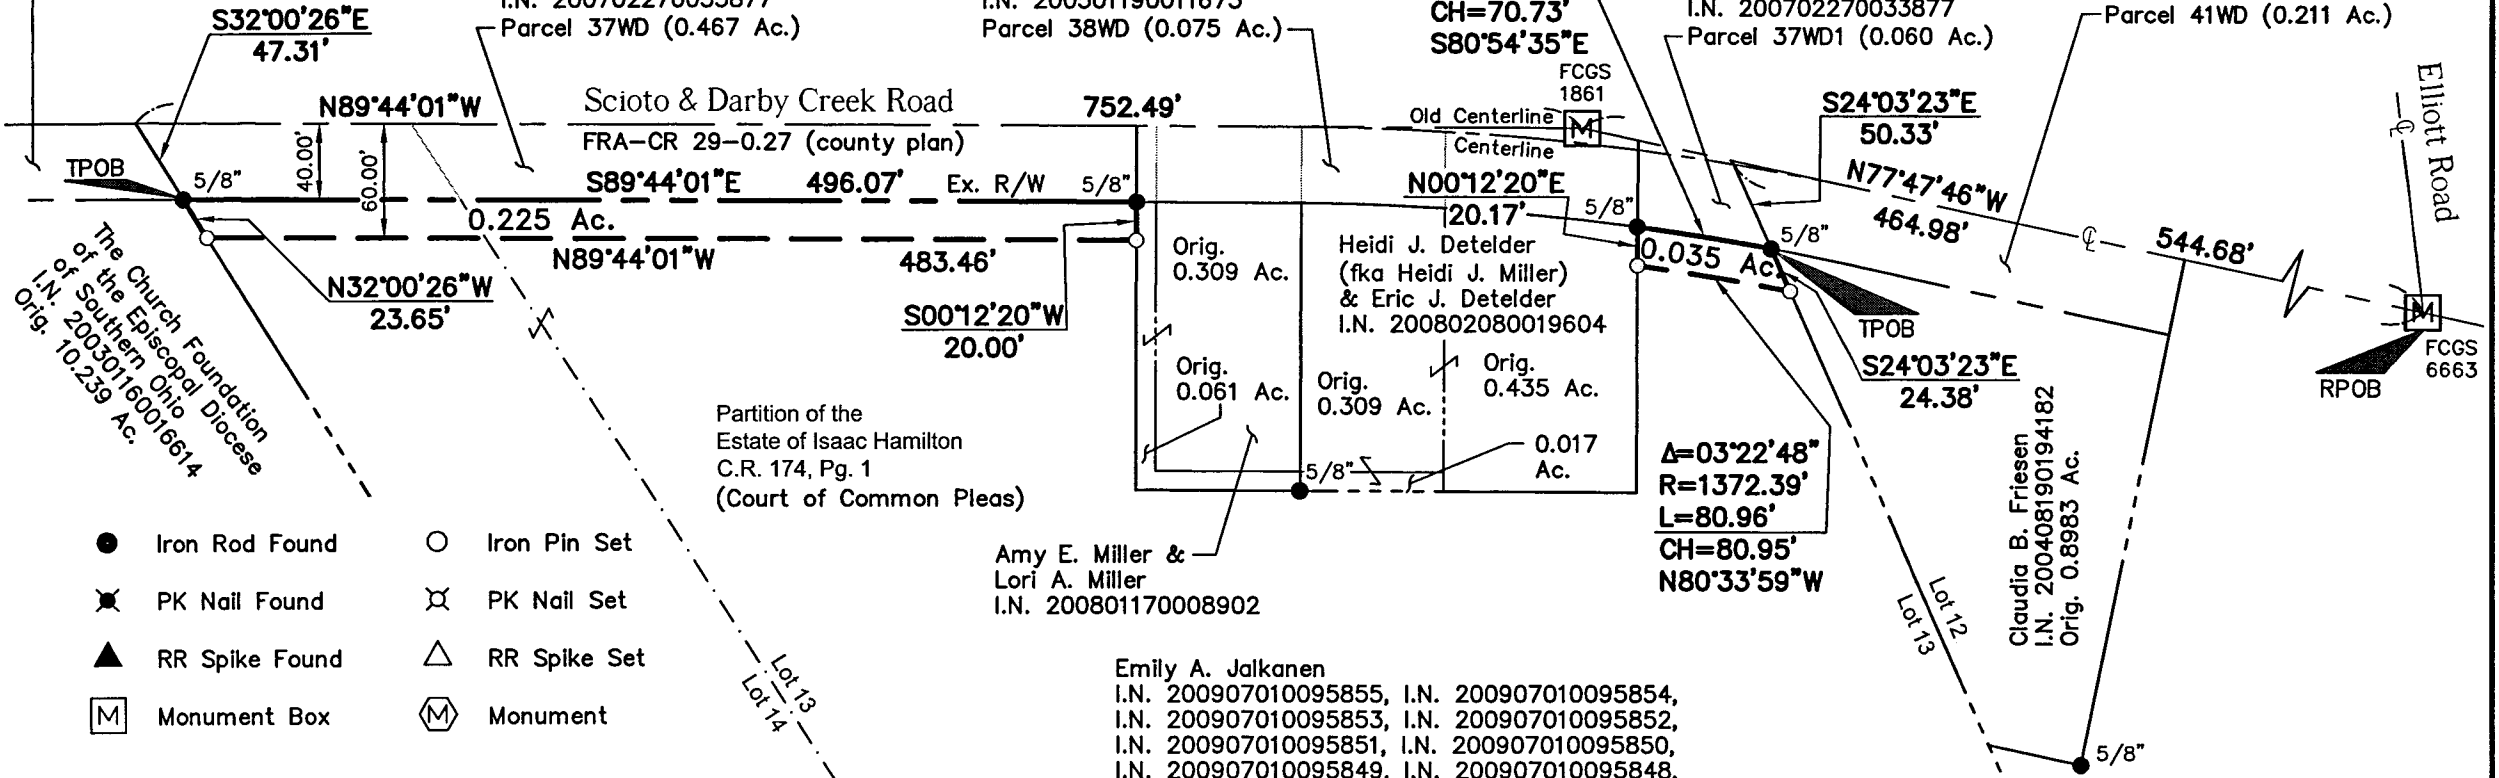

- Iron Rod Found      ○ Iron Pin Set
- ✕ PK Nail Found      ⊗ PK Nail Set
- ▲ RR Spike Found    △ RR Spike Set
- Ⓜ Monument Box      Ⓜ Monument

Iron pins set are 3/4" diameter, 30" long iron pipe capped "Advanced 7661".

Bearings are based on the Ohio State Plane Coordinate System NAD83, North Zone (1986 Adj.). A bearing of S 85° 17' 46" E was held between Franklin County Monuments FCGS 6664 and FCGS 6663.

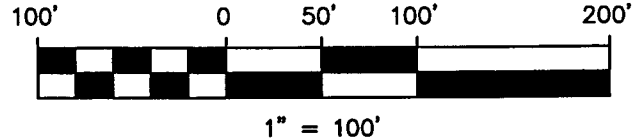

Amy E. Miller &  
Lori A. Miller  
I.N. 200801170008902

Emily A. Jalkanen  
I.N. 200907010095855, I.N. 200907010095854,  
I.N. 200907010095853, I.N. 200907010095852,  
I.N. 200907010095851, I.N. 200907010095850,  
I.N. 200907010095849, I.N. 200907010095848,  
I.N. 200907010095847 & I.N. 200901090003172  
19.687 Ac.  
A.P.N. 120-000193

STATE OF OHIO  
JOHN C. DODGION  
REGISTERED PROFESSIONAL SURVEYOR  
8069

*John C. Dodgion* 07/08/2009

|                  |                      |
|------------------|----------------------|
| Rev.: 07/06/2009 |                      |
| DRAWN BY: JCD    | JOB NO.: 08-0001-311 |
| DATE: 08/14/2008 | CHECKED BY: DRH      |

**ADVANCED  
CIVIL DESIGN**  
ENGINEERS SURVEYORS

422 Beecher Road  
Gahanna, Ohio 43230  
ph 614.428.7750  
fax 614.428.7755