

# 21897

H 2A

**T TERRA**  
 Surveying Services LLC  
 238 Academy Woods Drive  
 Gahanna, Ohio 43230-2184  
 www.terraurveyingservices.com  
 614.471.0663 (Fax: 471.0877)

**SURVEY OF ACREAGE TRACT**  
**VIRGINIA MILITARY SURVEY NUMBER 469**  
**CITY OF GROVE CITY, COUNTY OF FRANKLIN, STATE OF OHIO**


Date: October 8, 2009  
 Scale: 1" = 60'  
 Job No: 25.5.GC.119.09

**BASIS OF BEARINGS:**

Bearings shown hereon are referenced to Grid North of the Ohio State Plane Coordinate System (South Zone), as determined by GPS observations tied to the Ohio CORS VRS Network-NAD83(2007) adjustment.

**SURVEY NOTE:**

This survey was prepared using documents of record, prior plats of survey, and observed evidence located by an actual field survey.

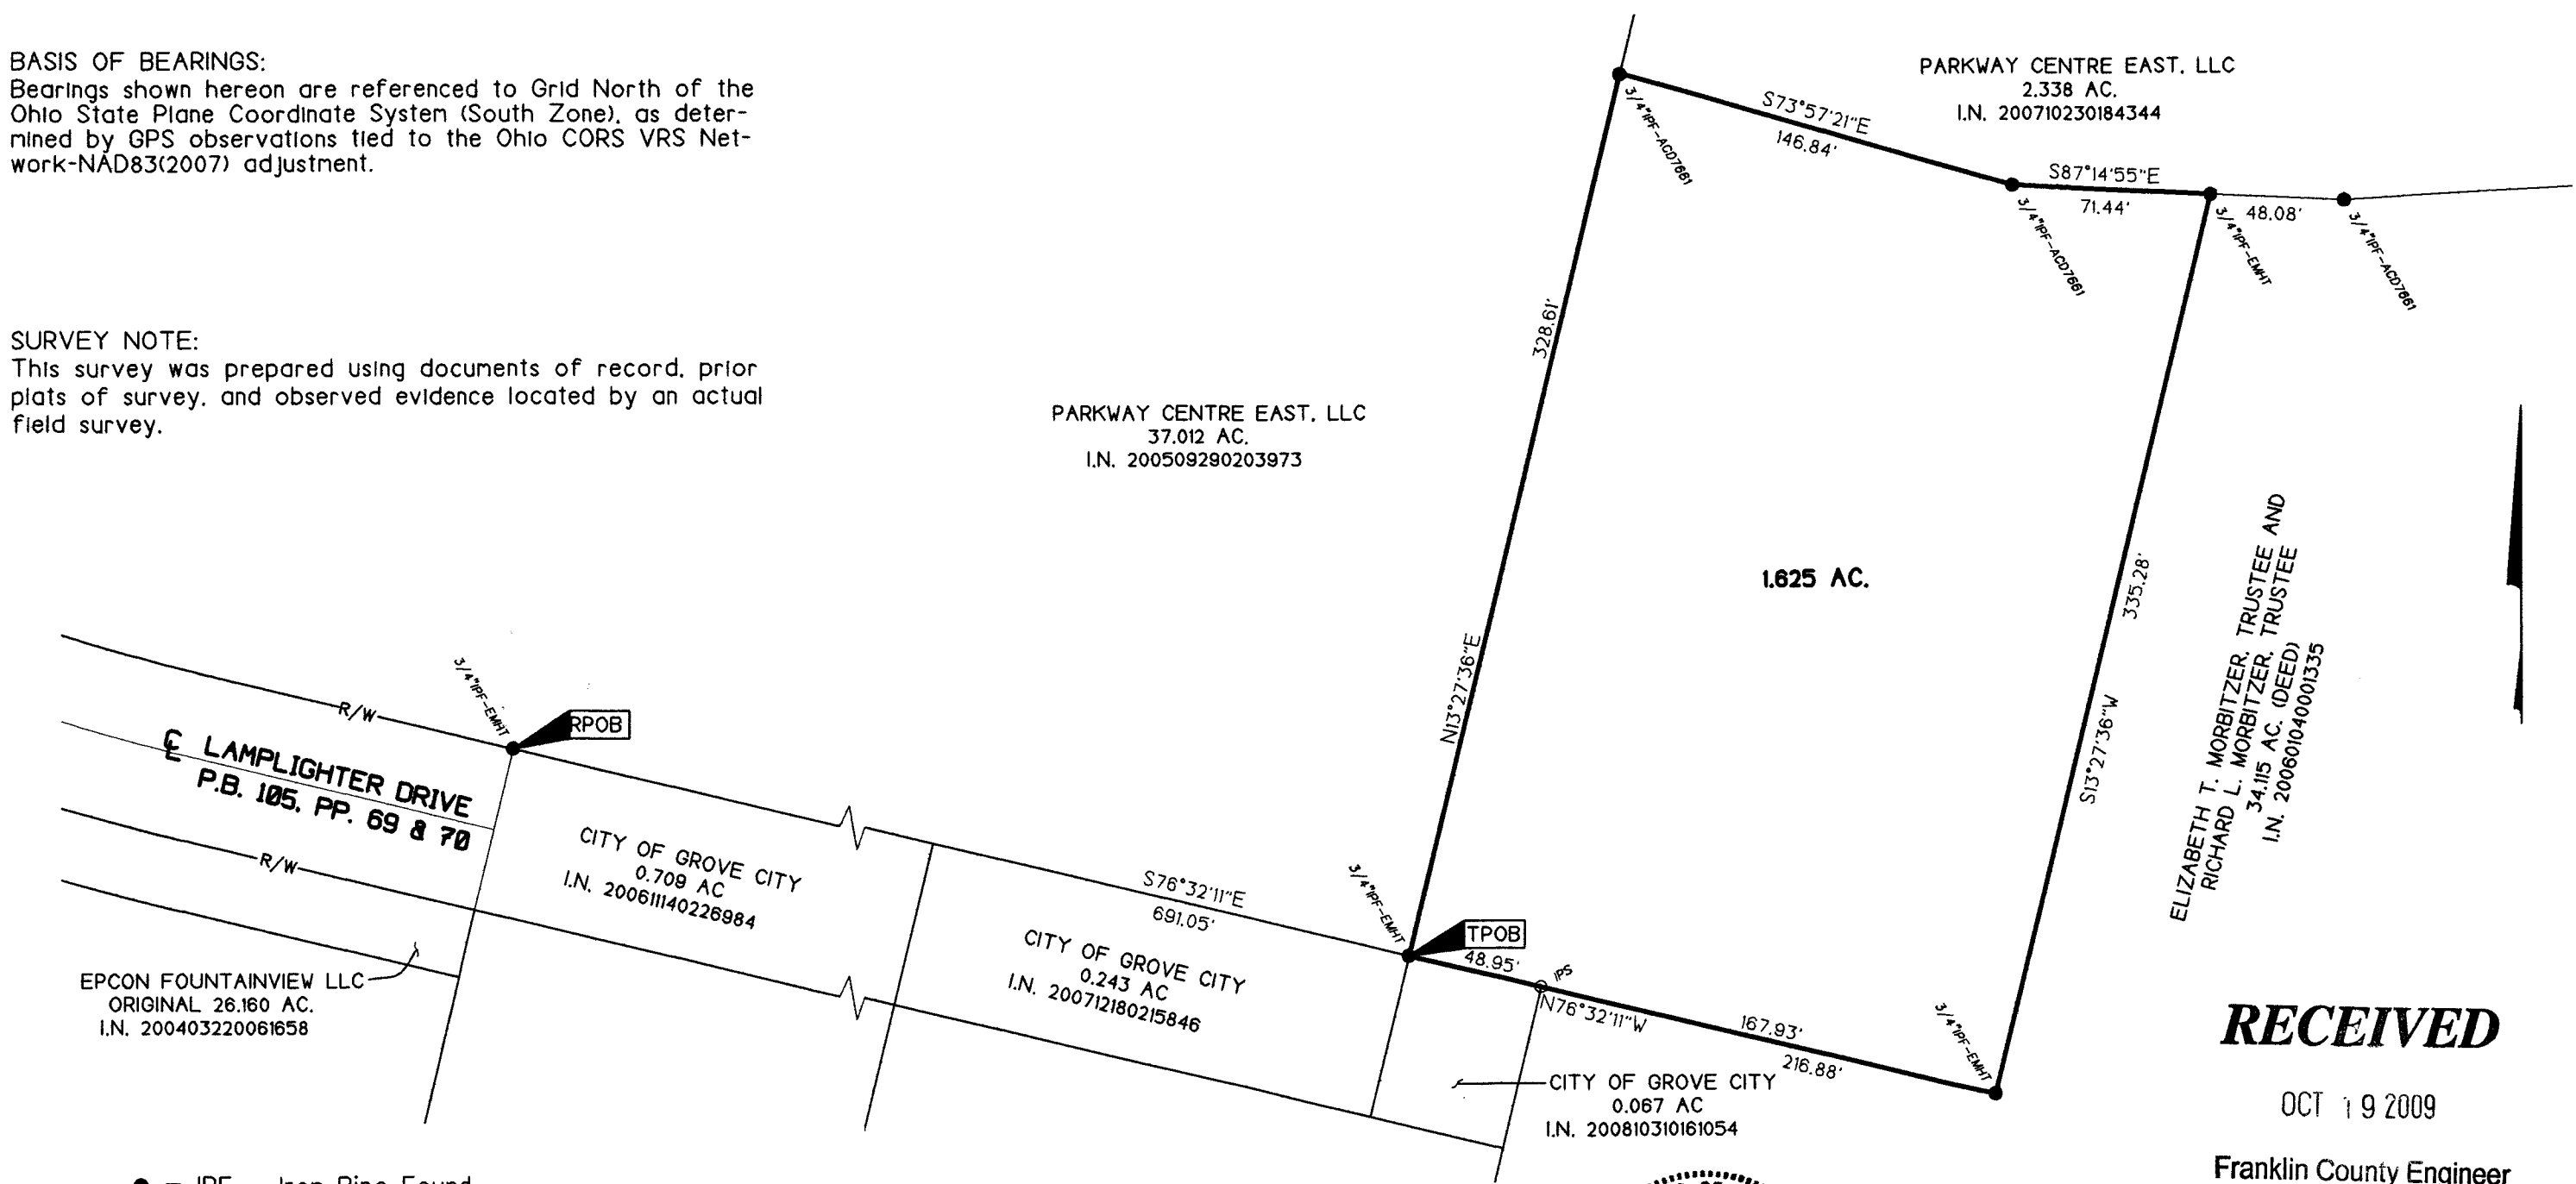



ELIZABETH T. MORBITZER, TRUSTEE AND  
 RICHARD L. MORBITZER, TRUSTEE  
 34.115 AC. (DEED)  
 I.N. 200601040001335


**RECEIVED**

OCT 19 2009

Franklin County Engineer  
 Dean C. Ringle, P.E., P.S.

- = IPF - Iron Pipe Found
- = IPS - Iron Pipe Set
- IPS are 3/4" I.D. iron pipe with cap inscribed C. TURNER/P.S.6702

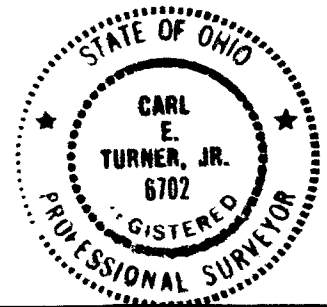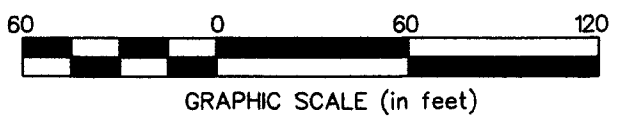

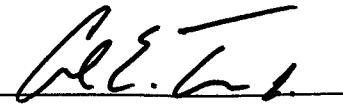By   
 Carl E. Turner Jr.,  
 Professional Surveyor No. 6702

October 8, 2009  
 Date