

H-1-F




Evans, Mechwart, Hambleton & Tilton, Inc.  
Engineers • Surveyors • Planners • Scientists  
5500 New Albany Road, Columbus, OH 43054  
Phone: 614.775.4500 Fax: 614.775.4800

M C M X X V I

**SURVEY OF ACREAGE TRACT**  
**SURVEY NUMBER 6840**  
**VIRGINIA MILITARY DISTRICT**  
**TOWNSHIP OF JACKSON, COUNTY OF FRANKLIN, STATE OF OHIO**

Date: December 22, 2009  
Scale: 1" = 60'  
Job No: 2009-1290

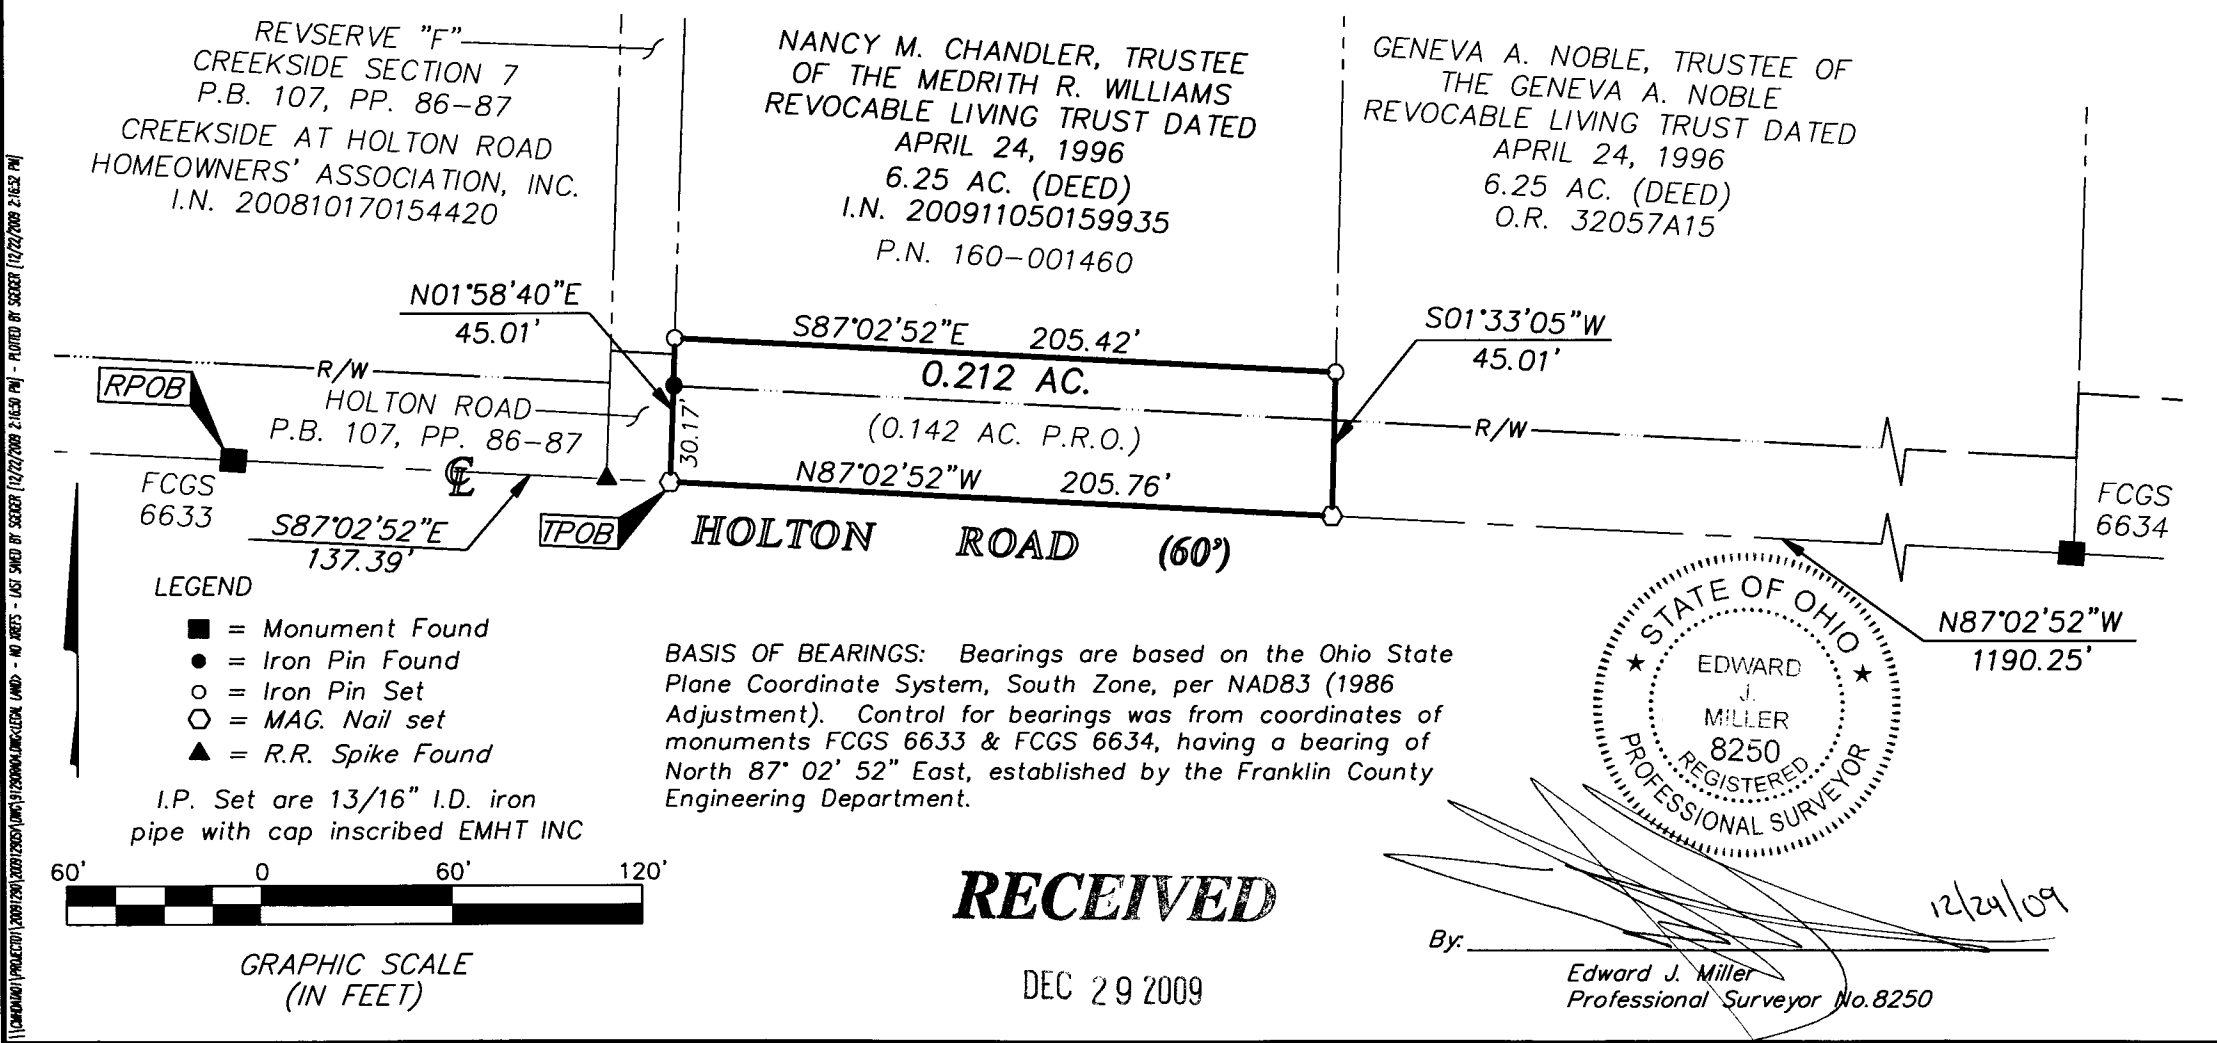

Franklin County Engineer  
Dean C. Ringle, P.E., P.S.