




Evans, Mechwart, Hambleton & Tilton, Inc.
Engineers • Surveyors • Planners • Scientists
5500 New Albany Road, Columbus, OH 43054
Phone: 614.775.4500 Fax: 614.775.4800

M C M X X V I

SURVEY OF ACREAGE TRACT
SURVEY NUMBER 6840
VIRGINIA MILITARY DISTRICT
TOWNSHIP OF JACKSON, COUNTY OF FRANKLIN, STATE OF OHIO

Date: December 22, 2009
Scale: 1" = 60'
Job No: 2009-1290

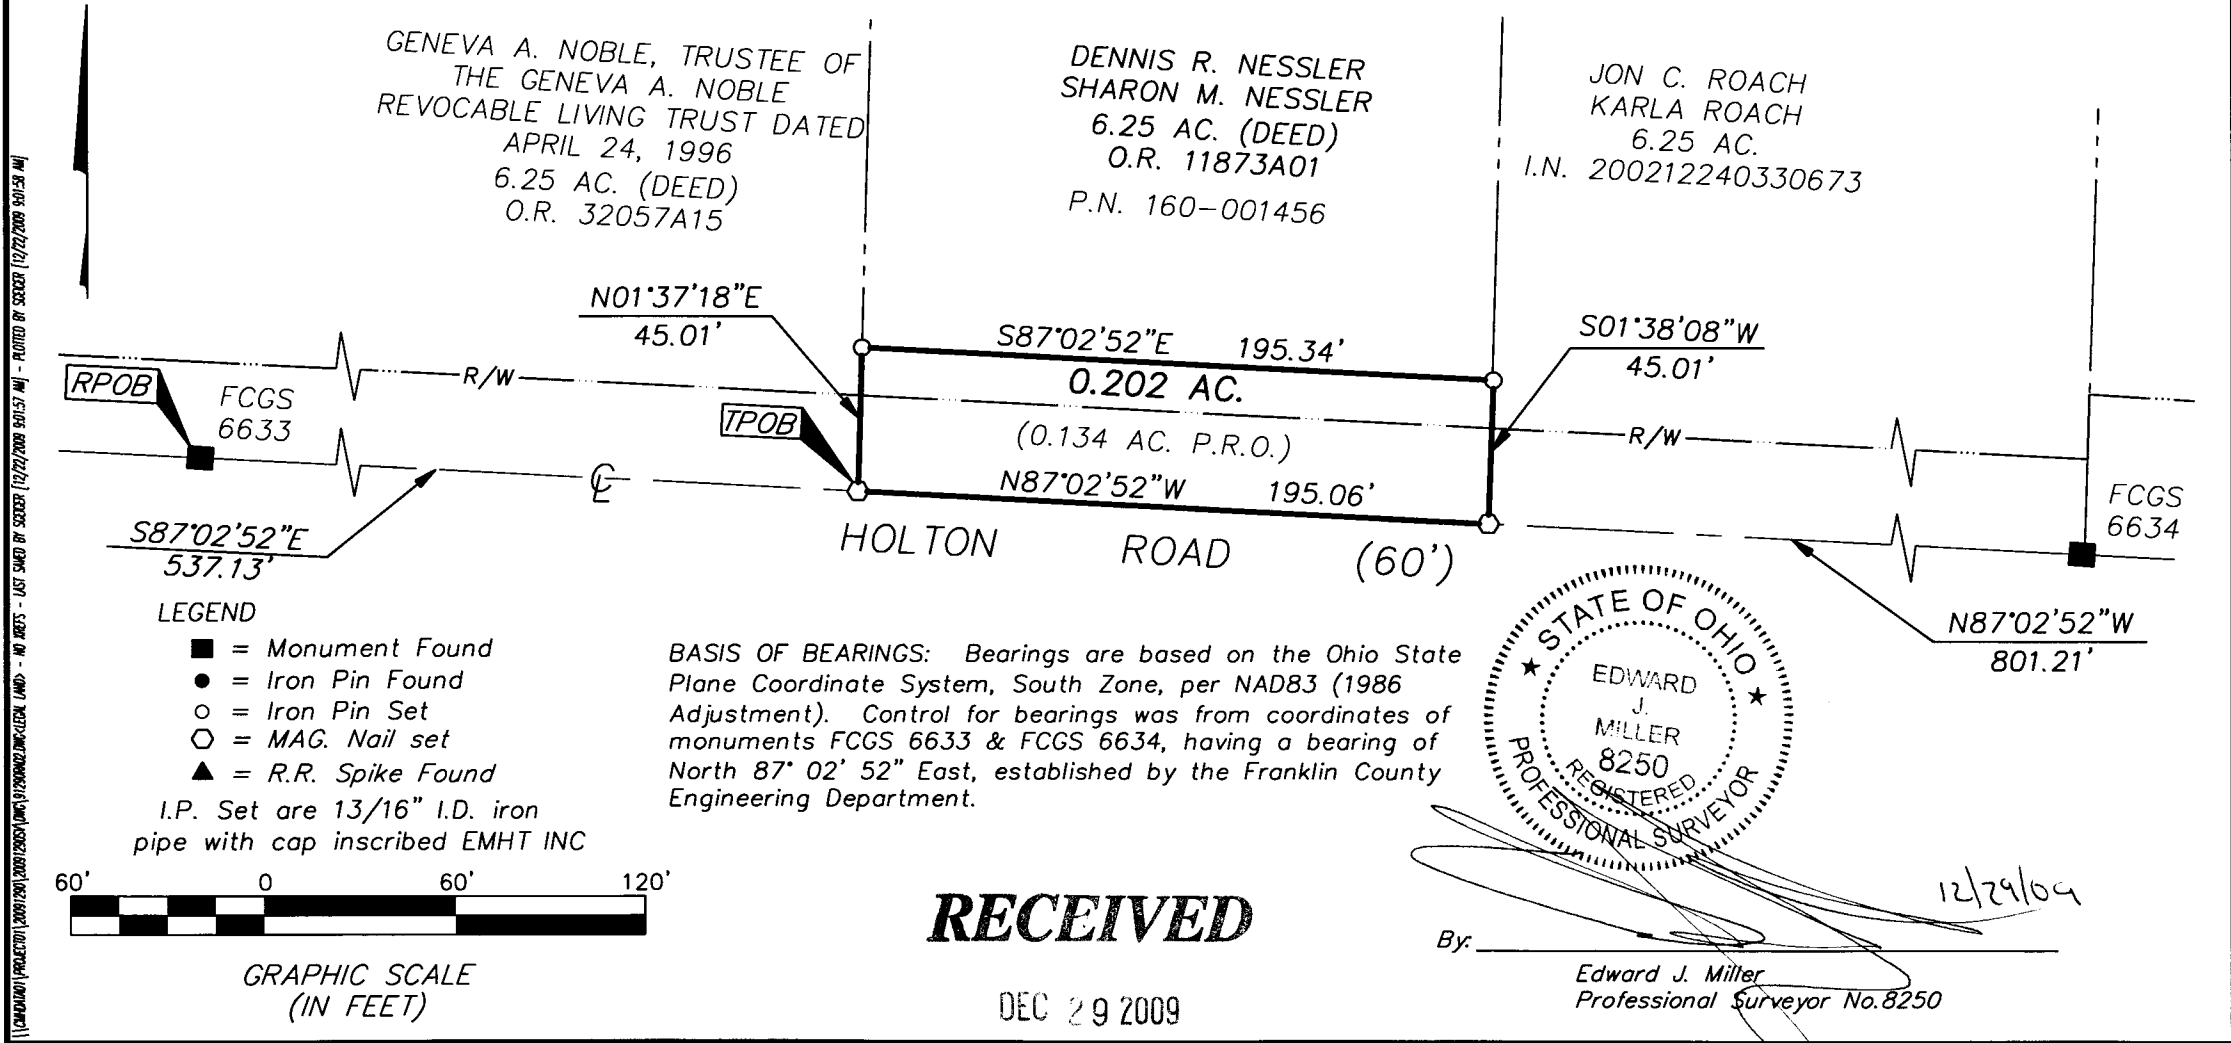

RECEIVED

DEC 29 2009

Franklin County Engineer
Dean C. Ringle, P.E., P.S.