


RECEIVED

20 09
DEC 31 2010

Franklin County Engineer
Dean C. Ringle, P.E., P.S.

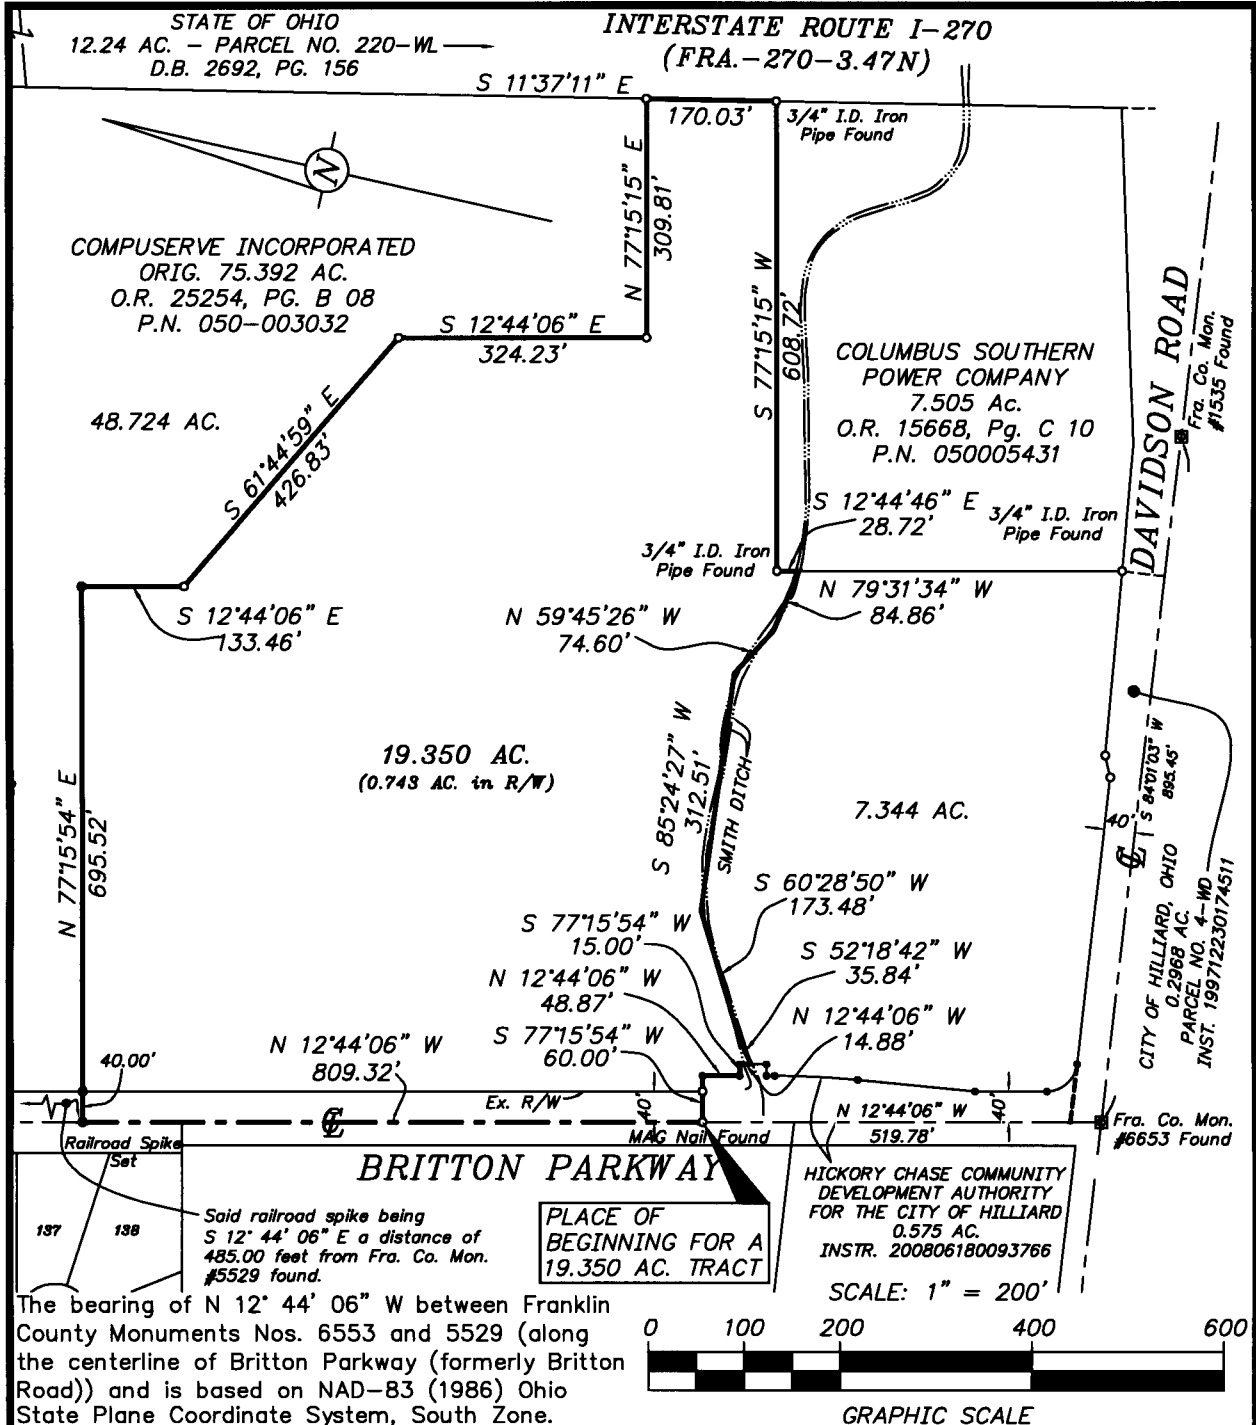

The bearing of N 12' 44' 06" W between Franklin County Monuments Nos. 6553 and 5529 (along the centerline of Britton Parkway (formerly Britton Road)) and is based on NAD-83 (1986) Ohio State Plane Coordinate System, South Zone.

- 3/4" I.D. Iron Pipe Set w/Plastic Cap Stamped "BIRD & BULL, INC." Unless Otherwise Shown.
- 3/4" I.D. Iron Pipe w/Cap Found (EMHT, INC).

EXHIBIT FOR A 19.350 ACRE TRACT
ALONG BRITTON PARKWAY, NORTH OF
DAVIDSON ROAD, CITY OF HILLIARD,
FRANKLIN CO., OHIO (V.M.S. NO. 4854)

SCALE: 1" = 200'



C.F. Bird & R.J. Bull, Inc.
2875 W. Dublin-Granville Rd.
Columbus, Ohio 43235



REV: OCTOBER 05, 2009
OCTOBER 10, 2008

Kevin L. Baxter
Kevin L. Baxter ~ Ohio Surveyor No. 7697

\\Exhibits\ SPLIT_EXHIBITS.DWG

08-016

Approved, No Plat Required
City of Hilliard
City Engineer

By: *Crash* Date: 12/7/2009