


EXHIBIT B

RECEIVED

MAHASAGAR, INC.  
240-005026  
4.8785 ACRES  
I.N. 200404150084668

JAN 15 2010  
Franklin County Engineer  
Dean C. Ringle, P.E., P.S.

BEGIN FOR REFERENCE

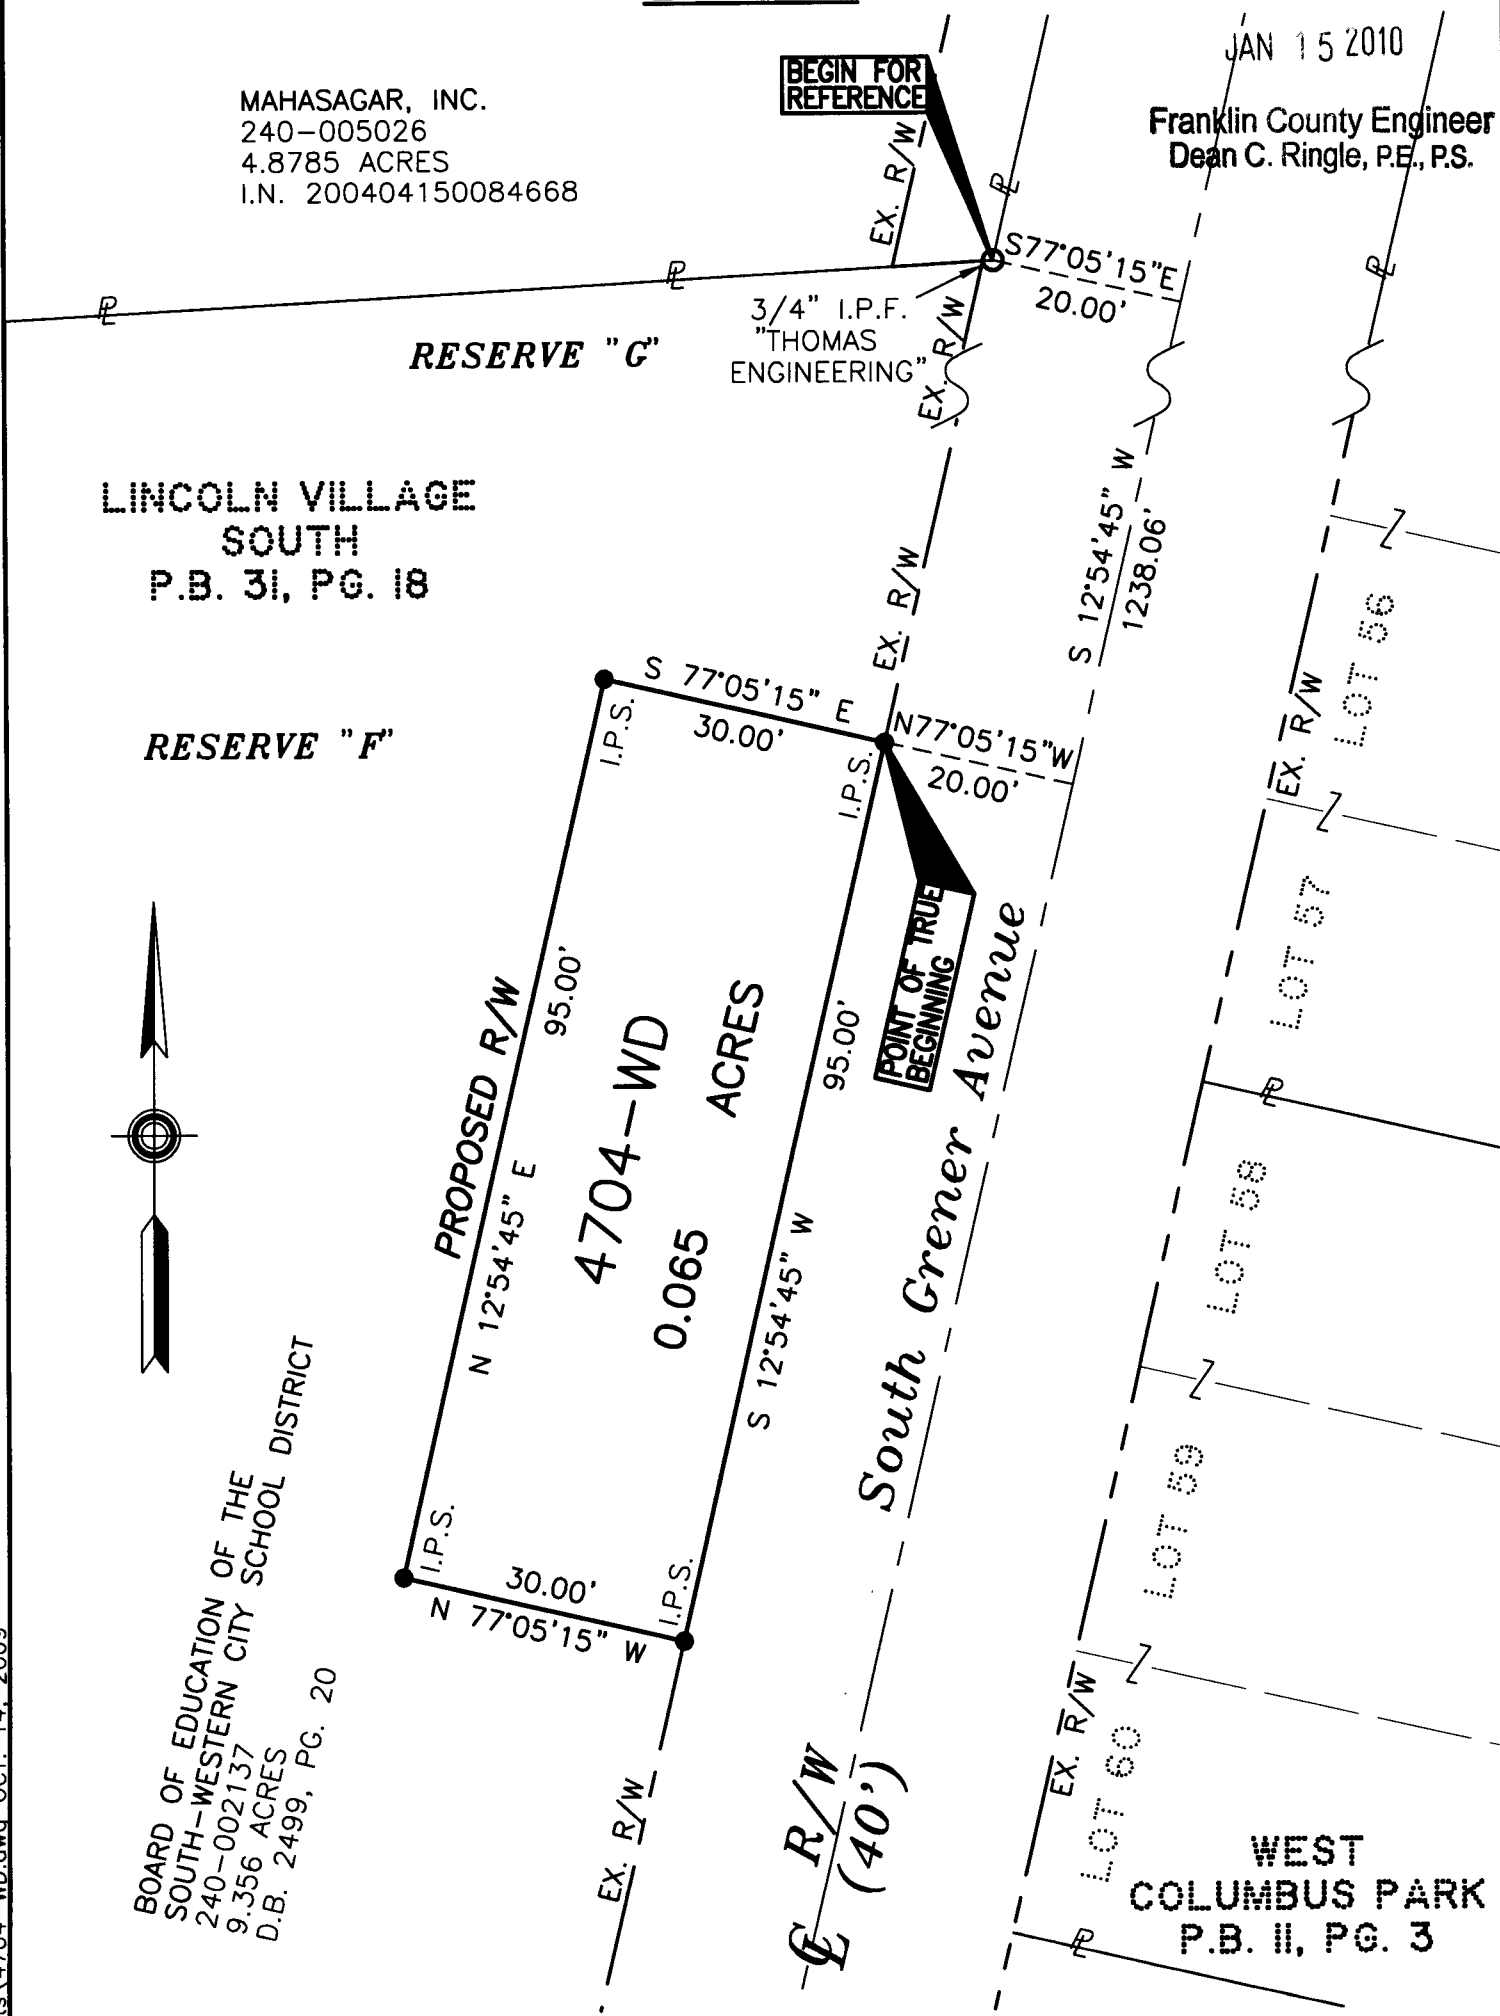

MONUMENT LEGEND

- R.R.S. FOUND
- REBAR FOUND
- IRON PIN FOUND
- ⊙ R/W MONUMENT FD
- 3/4" IRON PIPE SET WITH RED CAP "STANTEC"

BASIS OF BEARINGS

THE BEARINGS FOR THE GREENER AVENUE PROJECT ARE BASED ON THE CENTERLINE OF GREENER AVENUE AS BEING N12°54'45"E, FROM AN ACTUAL FIELD SURVEY USING G.P.S. METHODS FROM FRANKLIN COUNTY MONUMENTS #1359, #1360, AND #FRANK 140, FROM THE OHIO STATE PLANE COORDINATE SYSTEM, SOUTH ZONE, NORTH AMERICAN DATUM 1983 (1986 ADJUSTMENT).

PARCEL 4704-WD SOUTH GREENER AVENUE

FRANKLIN COUNTY, PRARIE TOWNSHIP, OHIO VIRGINIA MILITARY SURVEY 1425



Prepared By

Stantec Consulting Services, Inc.  
1500 Lake Shore Drive, Suite 100  
Columbus, Ohio 43204  
Phone: (614) 486-4383



Stantec

Registered Surveyor #7818

*Jim Baker* 10-14-09  
Date