

F-8-ε



Evans, Mechwart, Hambleton & Tilton, Inc.  
 Engineers • Surveyors • Planners • Scientists  
 5500 New Albany Road, Columbus, OH 43054  
 Phone: 614.775.4500 Fax: 614.775.4800

M C M X X V I

# SURVEY OF ACREAGE PARCEL

## SECTION 7, TOWNSHIP 5, RANGE 22

### REFUGEE LANDS

#### CITY OF GRANDVIEW HEIGHTS, FRANKLIN COUNTY, OHIO


Date: February 3, 2010

Scale: 1" = 50'

Job No: 2008-1941

CURVE TABLE					
CURVE NO.	DELTA	RADIUS	LENGTH	CHORD BEARING	CHORD DISTANCE
C1	3°09'40"	735.11'	40.56'	S 88°27'30" E	40.55'
C2	0°38'21"	743.11'	8.29'	N 89°38'29" E	8.29'

LINE TABLE		
LINE	LENGTH	BEARING
L1	40.66'	S86°38'02"E
L2	8.00'	S00°02'20"E
L3	3.84'	S03°21'58"W

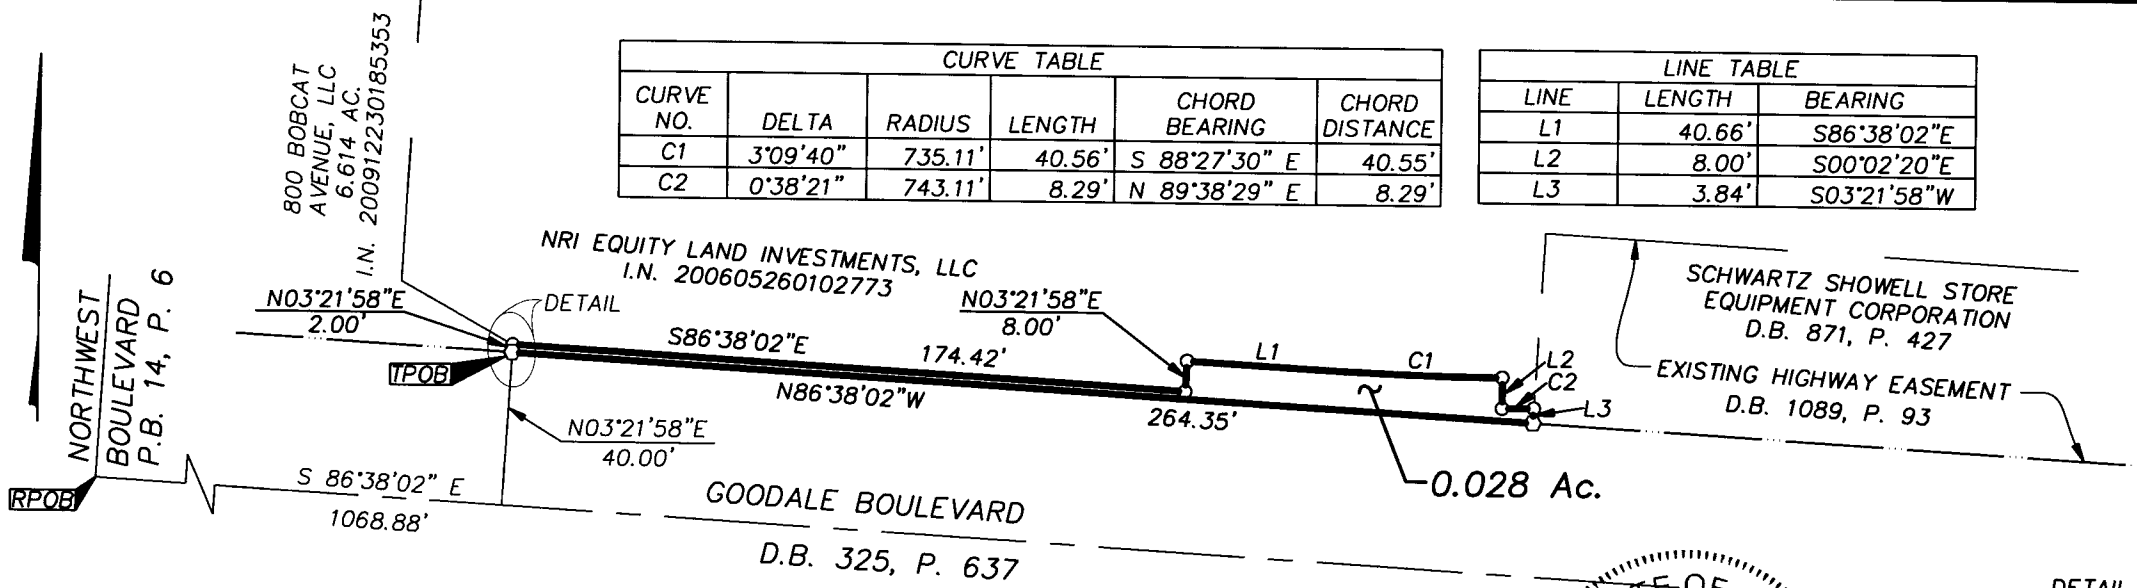


○ = I.P. SET  
 ⊙ = MAG. NAIL SET  
 I.P. Set are 13/16" I.D. iron pipe with cap inscribed EMHT INC




GRAPHIC SCALE  
(IN FEET)

**BASIS OF BEARINGS:**  
 The Bearings shown hereon are based on the Ohio State Plane Coordinate System South Zone as per NAD83 (1986 Adjustment). Control for bearings was from coordinates of monuments 5-83 and 4-83, having a bearing of North 00° 22' 10" West, for a portion of the west limited access right-of-way of Olentangy River Road, established by the Franklin County Engineering Department, using Global Positioning System procedures and equipment.

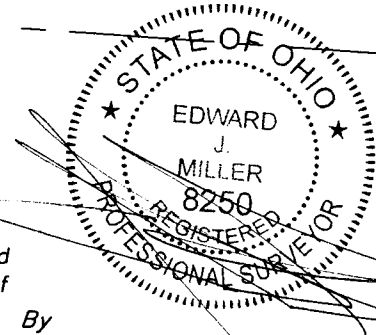

By \_\_\_\_\_  
 Professional Surveyor No. 8250

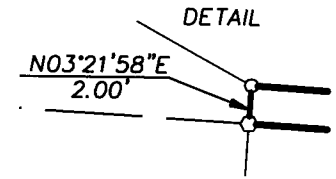

RECEIVED

FEB 03 2010

Franklin County Engineer  
 Dean C. Ringle, P.E., P.S.