

Myers Surveying Company, Inc.

2740 East Main Street, Columbus 43209 (Bexley), Ohio

614-235-8677

FAX:614-235-4559


A Boundary Survey prepared for and certified to:

Miracle Realty Limited LLC

Legal Description: Situated in The State of Ohio, County of Franklin, City of Columbus Being 0.153 Acre Tract, part of Fairview Avenue & part of Lot 31 and a 0.036 Acre tract, part of Lot 29 of Suburban Homesite Co.'s Allotment, Plat Book 17, Page 8

Applicant:

Posted Address: 2380 Morse Road, Columbus, Ohio

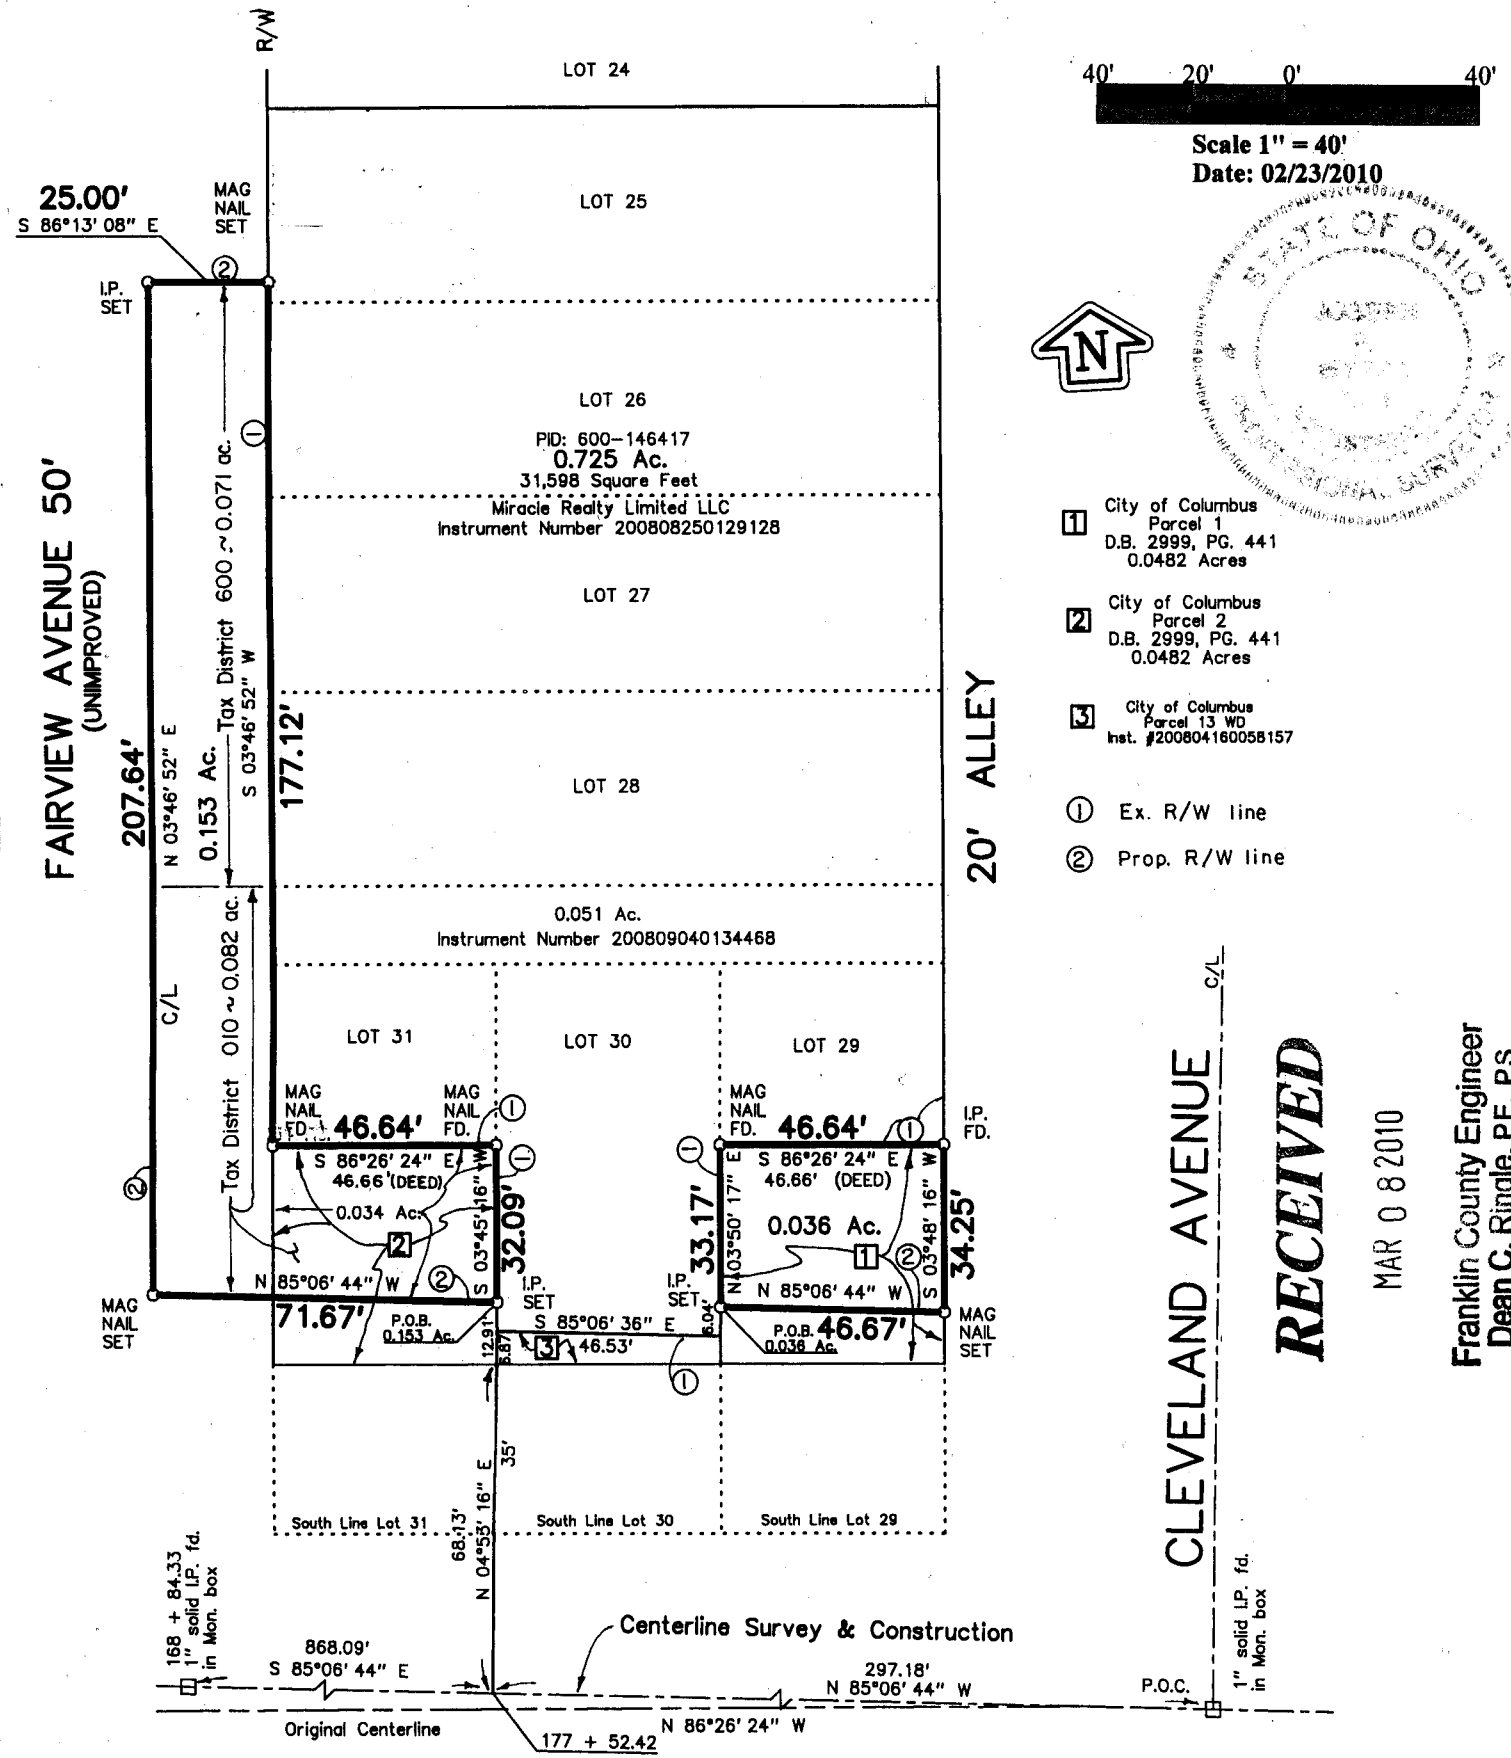

MORSE ROAD

We hereby certify that the foregoing Boundary Survey was prepared from actual field measurements in accordance with Chapter 4733-37 Ohio Administrative Code. Iron pipes set are 30"x1" O.D. with an orange plastic plug inscribed "P.S. 6579", unless otherwise noted. Basis of bearing is the Morse Rd. centerline survey & construction held as North 85° 06' 44" West per I.N. 200804160058157.

Myers Surveying Co., Inc.

By *Joseph P. Myers*
2-23-2010
Professional Surveyor

Myers Order No. - 8-02/20/2009



200902208

Rec. Field DWG Ltr. Ck.