

MAR 12 2010

Franklin County Engineer
Dean C. Ringle, P.E., P.S.

I-9-0



Evans, Mechwart, Hambleton & Tilton, Inc.
Engineers • Surveyors • Planners • Scientists
5500 New Albany Road, Columbus, OH 43054
Phone: 614.775.4500 Toll Free: 888.775.3648
emht.com


SURVEY OF ACREAGE PARCEL

LOT 35, QUARTER TOWNSHIP 4, TOWNSHIP 2, RANGE 16
UNITED STATES MILITARY LANDS
VILLAGE OF NEW ALBANY, COUNTY OF FRANKLIN, STATE OF OHIO

Date: March 18, 2010

Job No. 2010-0261

Scale: 1" = 50'

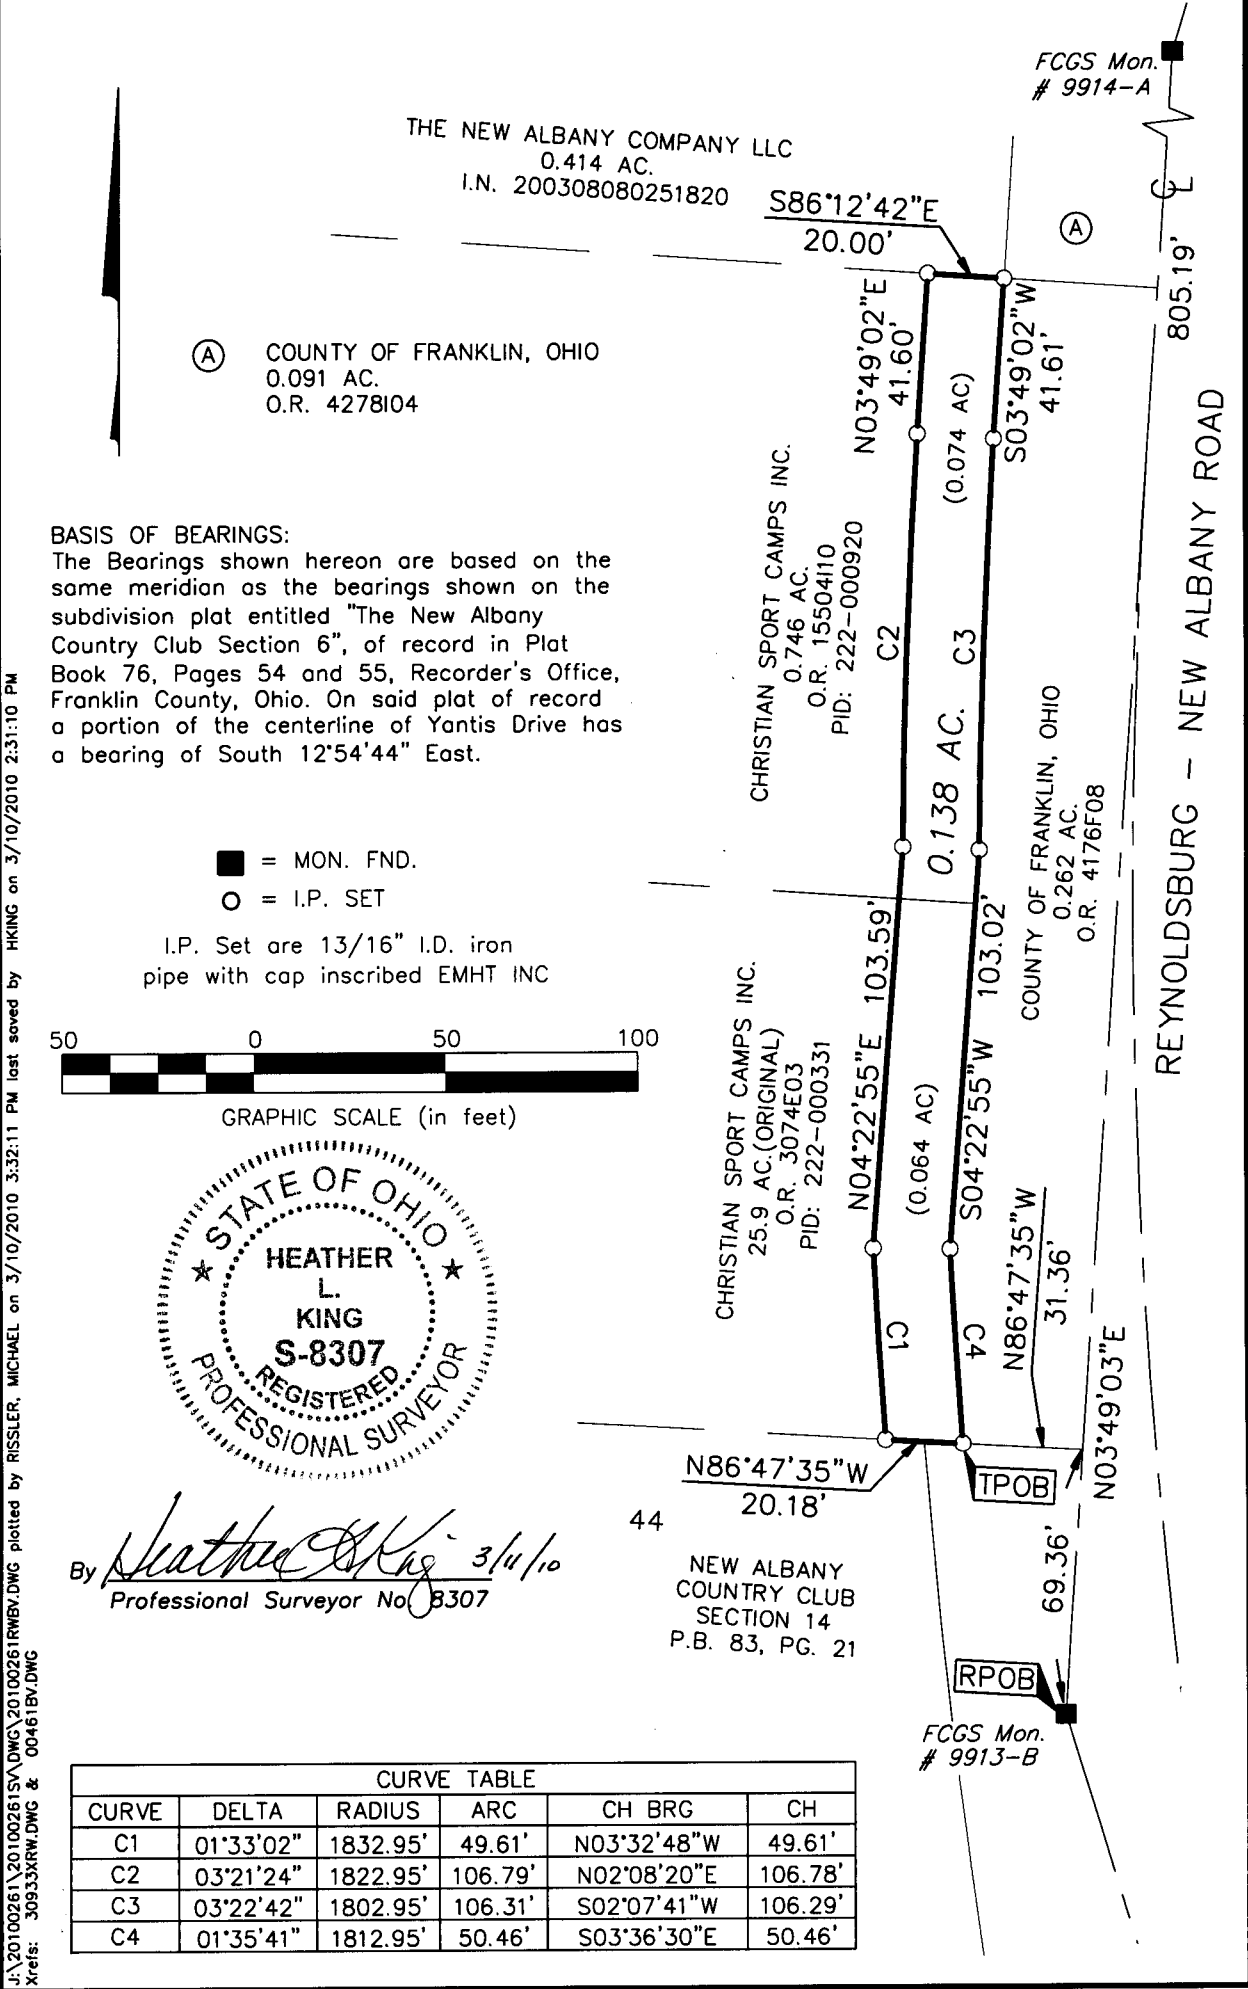

CURVE TABLE					
CURVE	DELTA	RADIUS	ARC	CH BRG	CH
C1	01°33'02"	1832.95'	49.61'	N03°32'48"W	49.61'
C2	03°21'24"	1822.95'	106.79'	N02°08'20"E	106.78'
C3	03°22'42"	1802.95'	106.31'	S02°07'41"W	106.29'
C4	01°35'41"	1812.95'	50.46'	S03°36'30"E	50.46'

J:\20100261\20100261SVA.DWG\20100261RWBV.DWG plotted by RISSLER, MICHAEL on 3/10/2010 3:32:11 PM last saved by HIKING on 3/10/2010 2:31:10 PM
 xrefs: 30933XRW.DWG & 00461BV.DWG