
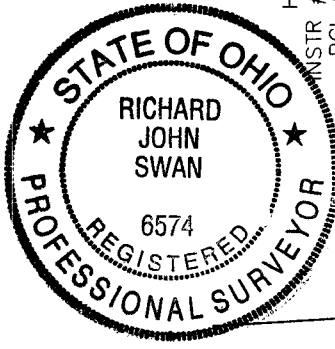


# RECEIVED

MAR 19 2010

Franklin County Engineer  
Dean C. Ringle, P.E., P.S.

I-4-A

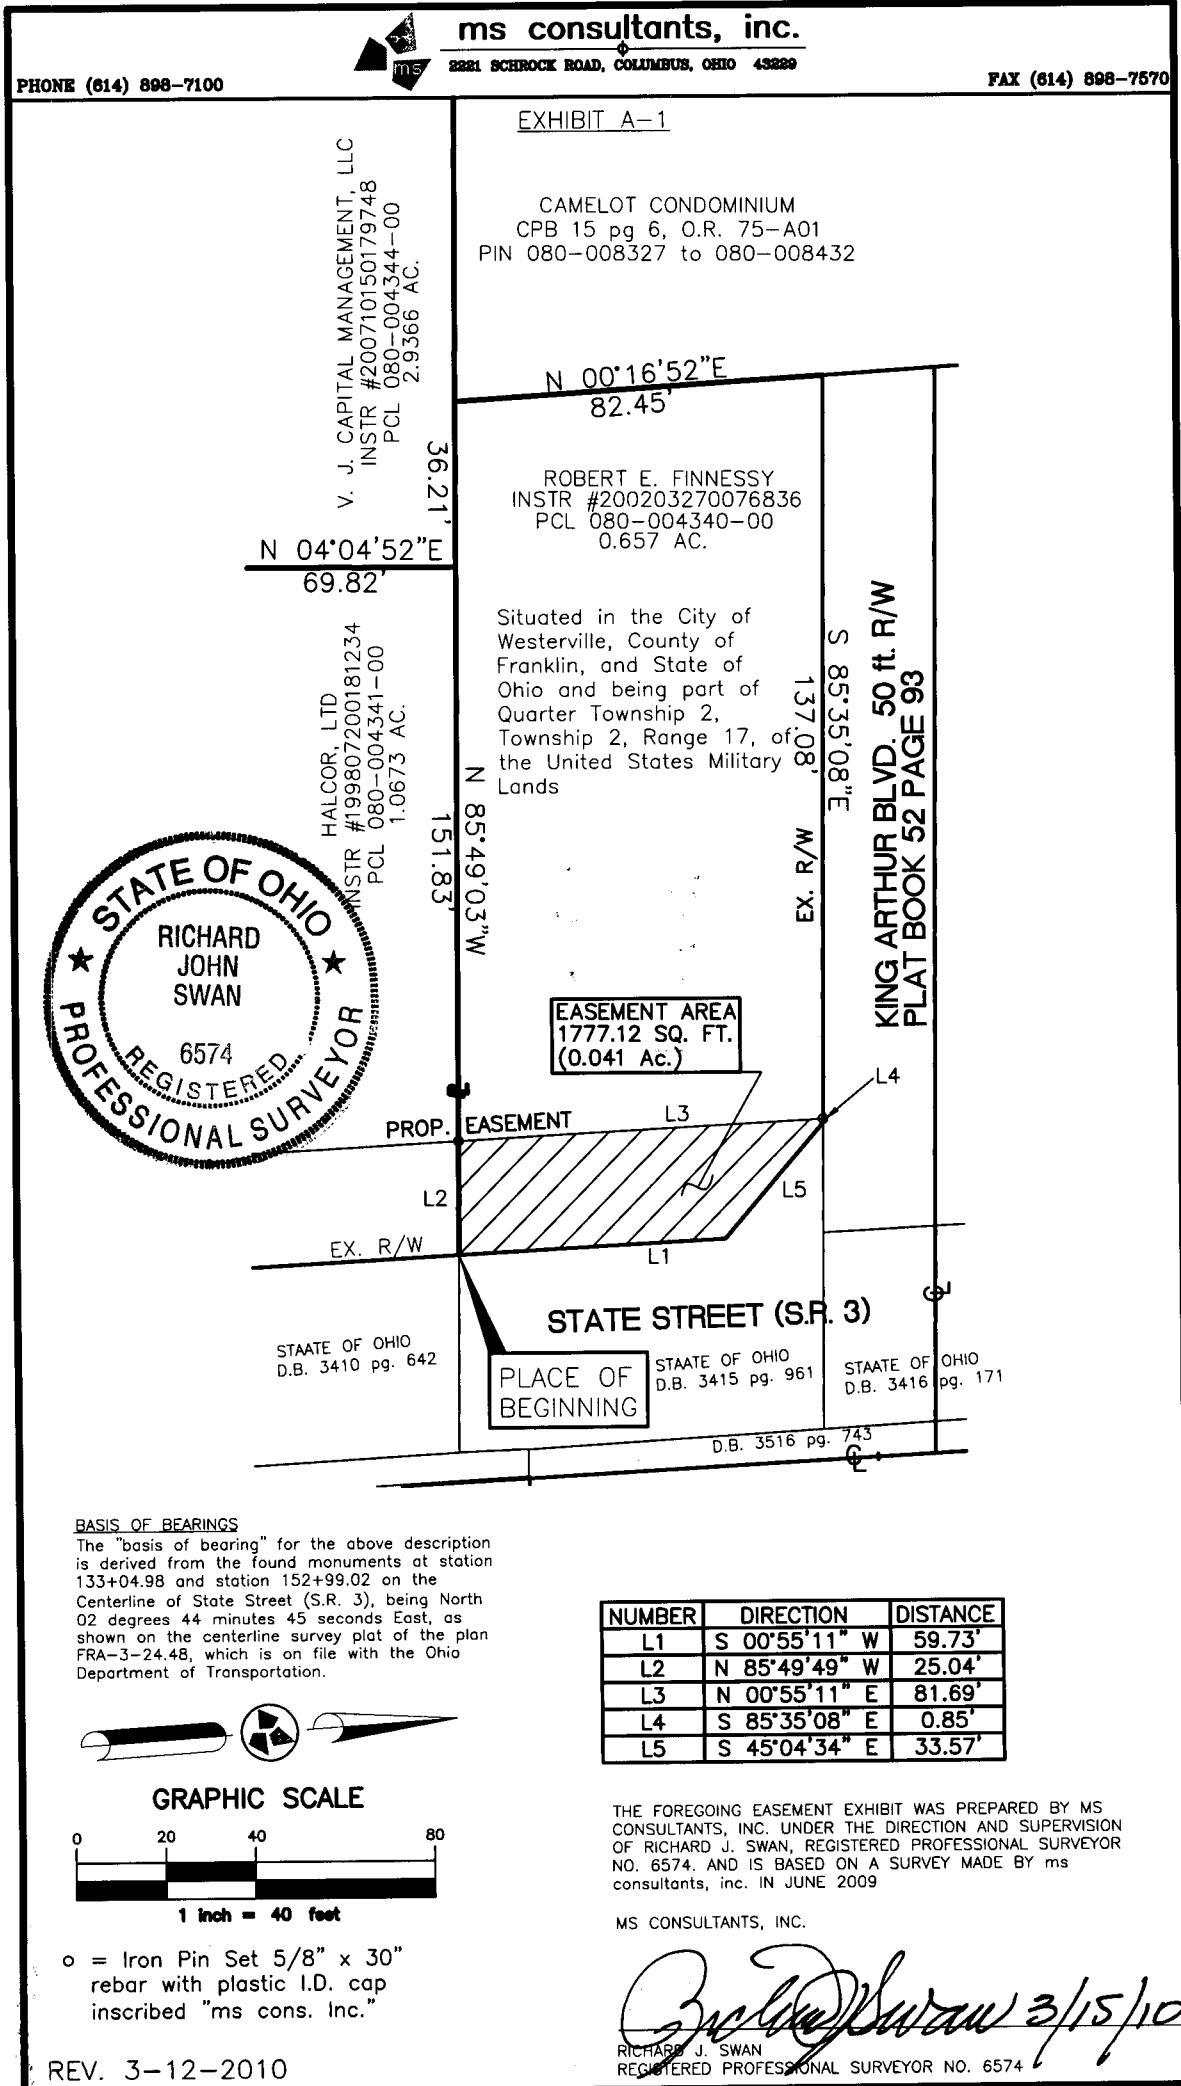

V. J. CAPITAL MANAGEMENT, LLC  
INSTR #200710150179748  
PCL 080-004344-00  
2.9366 AC.

HALCOR, LTD  
INSTR #199807200181234  
PCL 080-004341-00  
1.0673 AC.

