


SURVEY & SPLIT OF 21.865 ACRES FOR

SEC 2 & 11, TWP 3, R 22
MATTHEWS & BUCKINGHAM SURVEY

BECKY COUNTS

TWP. HAMILTON
FRANKLIN CO., OHIO

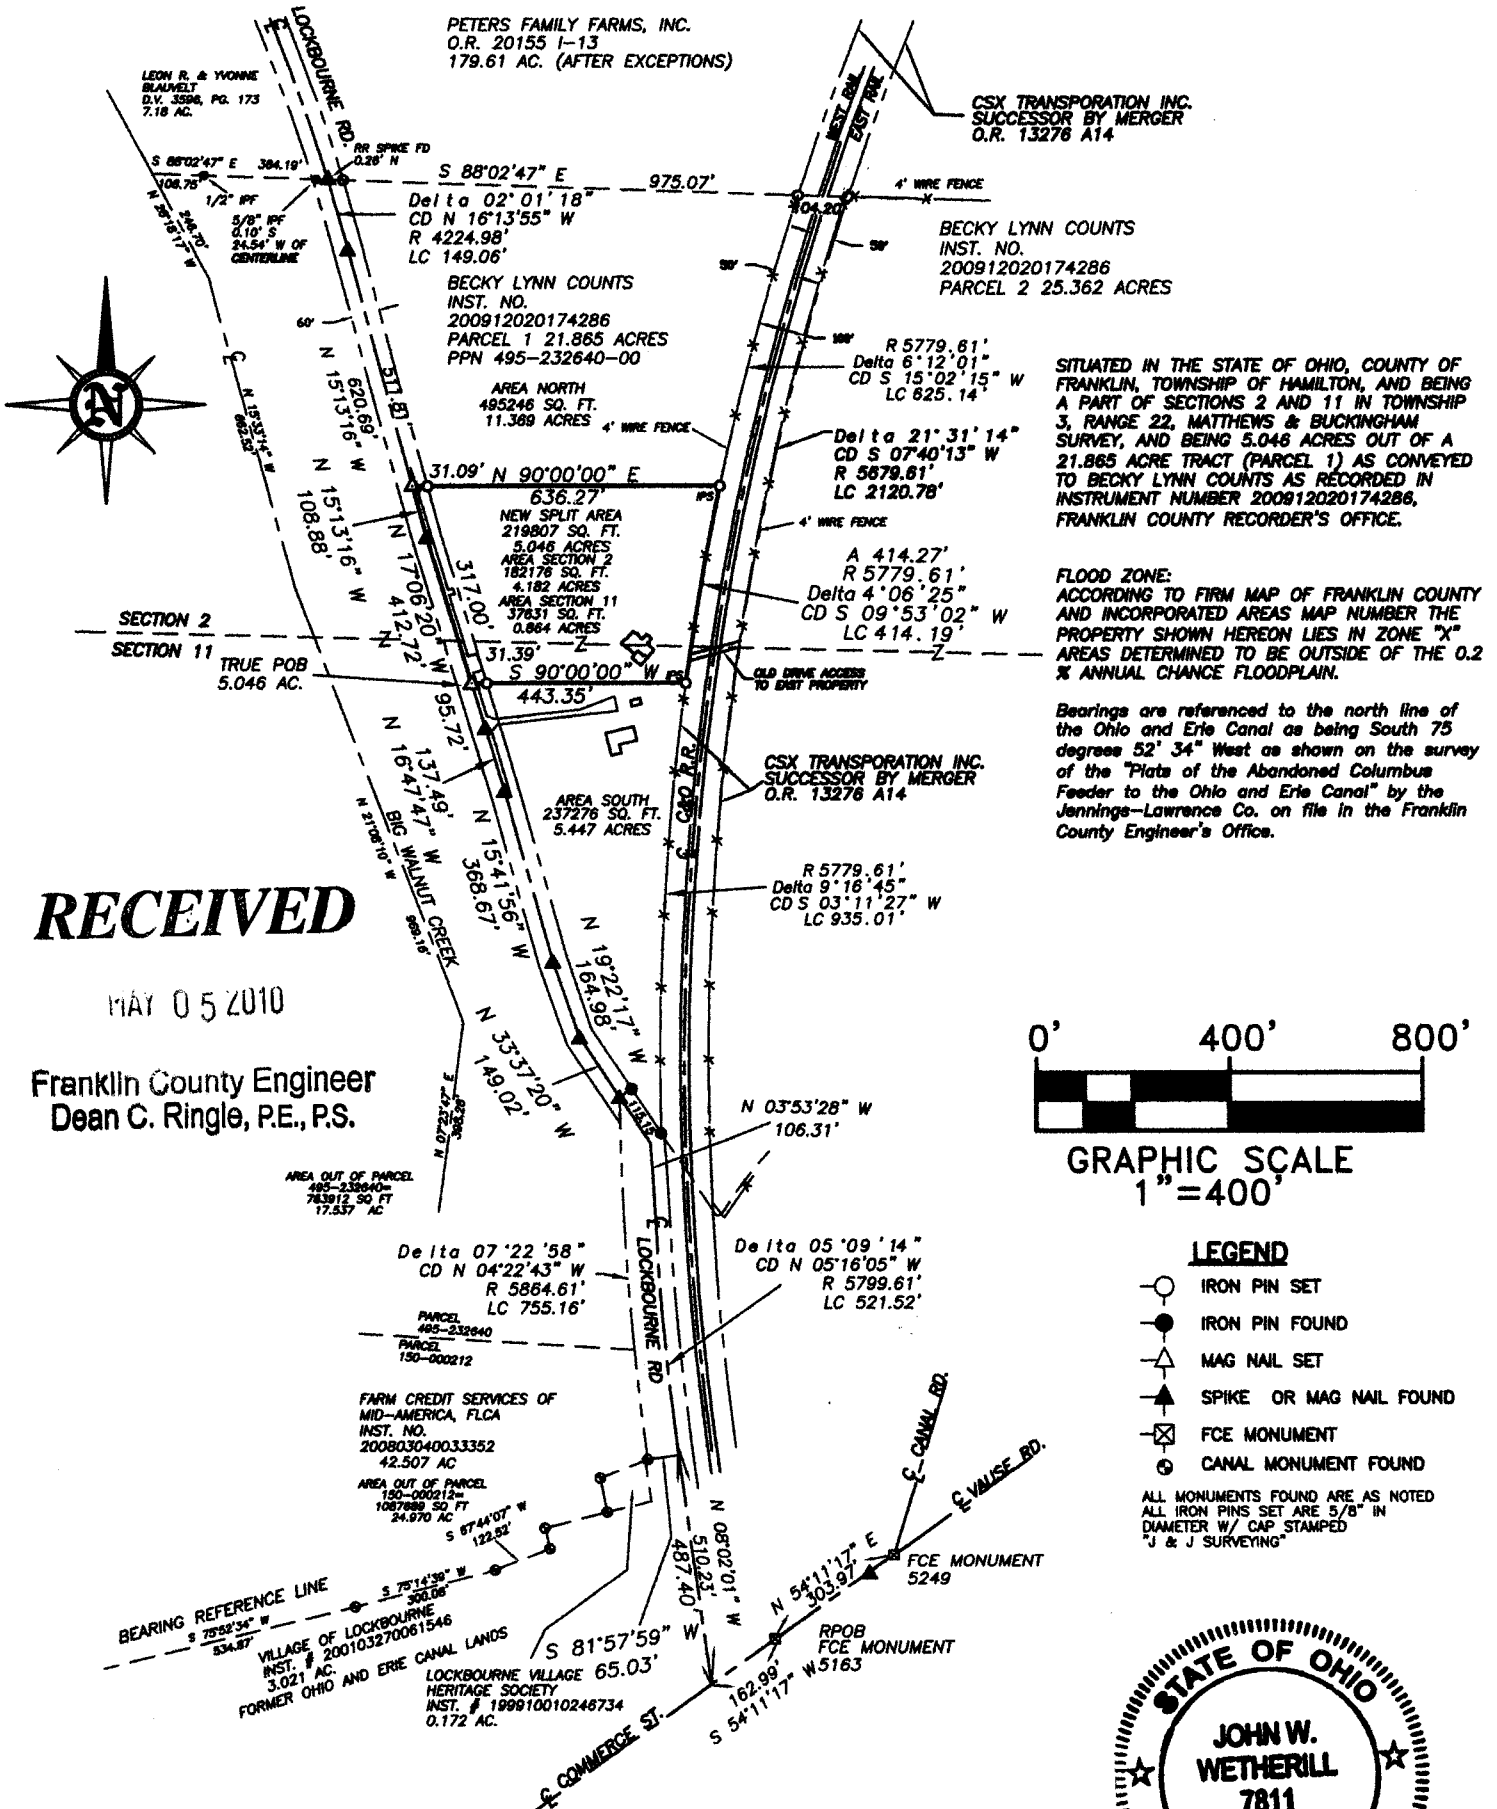

THIS DRAWING WAS PREPARED FROM AN ACTUAL FIELD SURVEY MADE BY J & J SURVEYING SERVICES ON FEBRUARY 25, 2010, AND REPRESENTS THE PREMISES SHOWN HEREON TO THE BEST OF OUR KNOWLEDGE.

John W. Wetherill
JOHN W. WETHERILL

REG. SURV. 7811

DATE

3/4/10

10-006 SHEET 1