



Situated in the State of Ohio, County of Franklin, Township of Brown, and being in Virginia Military Survey No. 2606, and being a 6.002 acre tract, and a 7.543 acre tract entirely out of a 13.546 acre tract of land being the remainder of an original 26.671 acre tract belonging to Florence M. Krull of record in Instrument No. 200208220207697, at the Franklin County Recorders Office, Franklin County Ohio.

Basis of Bearing used upon the attached Plat being, S 56° 38' 43" W, the centerline of Morris Road and recorded in Instrument No. 200208220207697.

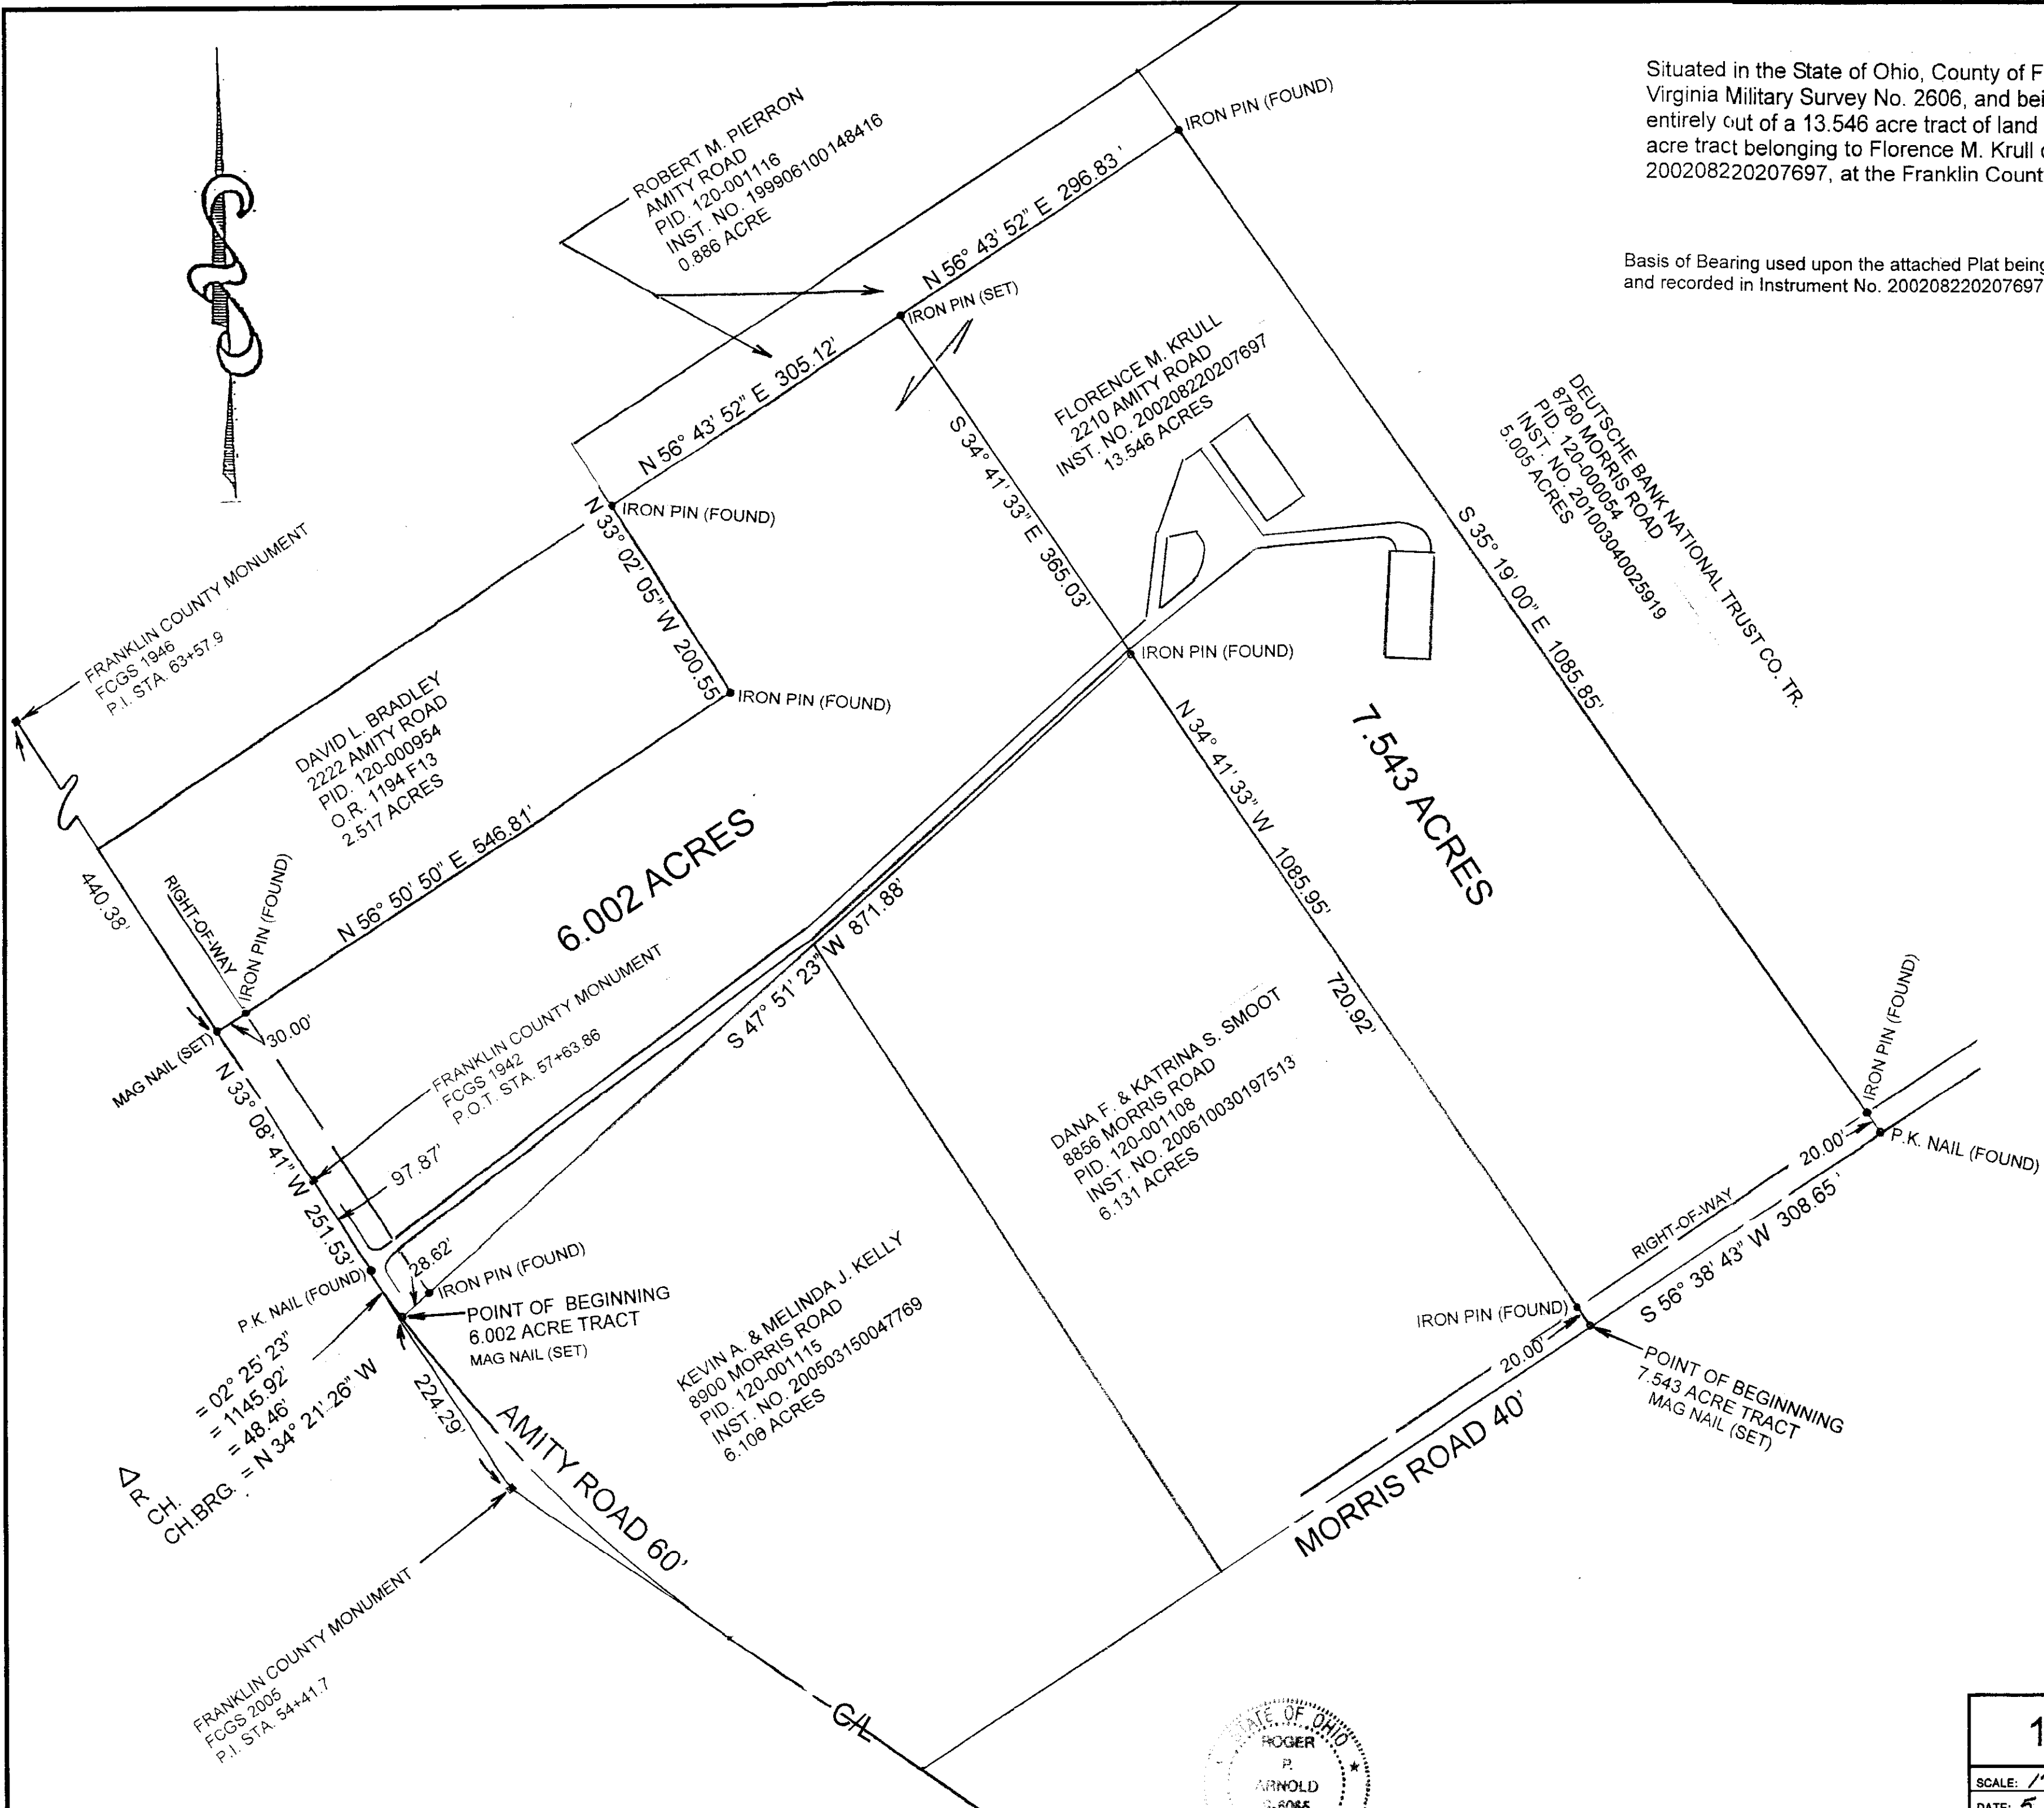

**ARNOLD SURVEY COMPANY**  
 3911 BROADWAY STREET, GROVE CITY, OHIO 43123  
 TELEPHONE (614) 875-7684 FAX: (614) 875-9017

Note: Iron pins found are 1" O.D. and in good condition.  
 NOTE: IRON PINS SET ARE 30" X 1" O.D. WITH YELLOW PLASTIC CAPS INSCRIBED 6065.

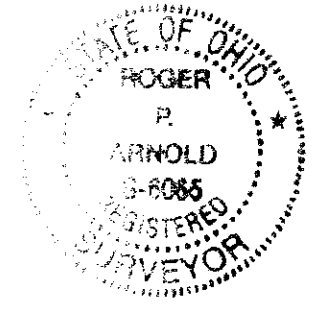

*R. P. Arnold*  
 PROFESSIONAL SURVEYOR NO. 6065

<b>13.546 ACRE LOT SPLIT</b>		
SCALE: 1" = 100'	APPROVED BY	DRAWN BY
DATE: 5, 27, 2010		R.P. ARNOLD
TOWNSHIP OF BROWN		
FRANKLIN COUNTY, OHIO		DRAWING NUMBER
		1041