


G-2-F

JUL 21 2010

RECEIVED

# PROPOSED 0.006 ACRE PERMANENT AND 0.007 ACRE TEMPORARY RIGHT-OF-WAY FROM GMB COMPANY

STATE OF OHIO, COUNTY OF FRANKLIN, CITY OF COLUMBUS LOCATED IN HALF SECTION 27, TOWNSHIP 5 NORTH, RANGE 22 WEST OF THE REFUGEE LANDS

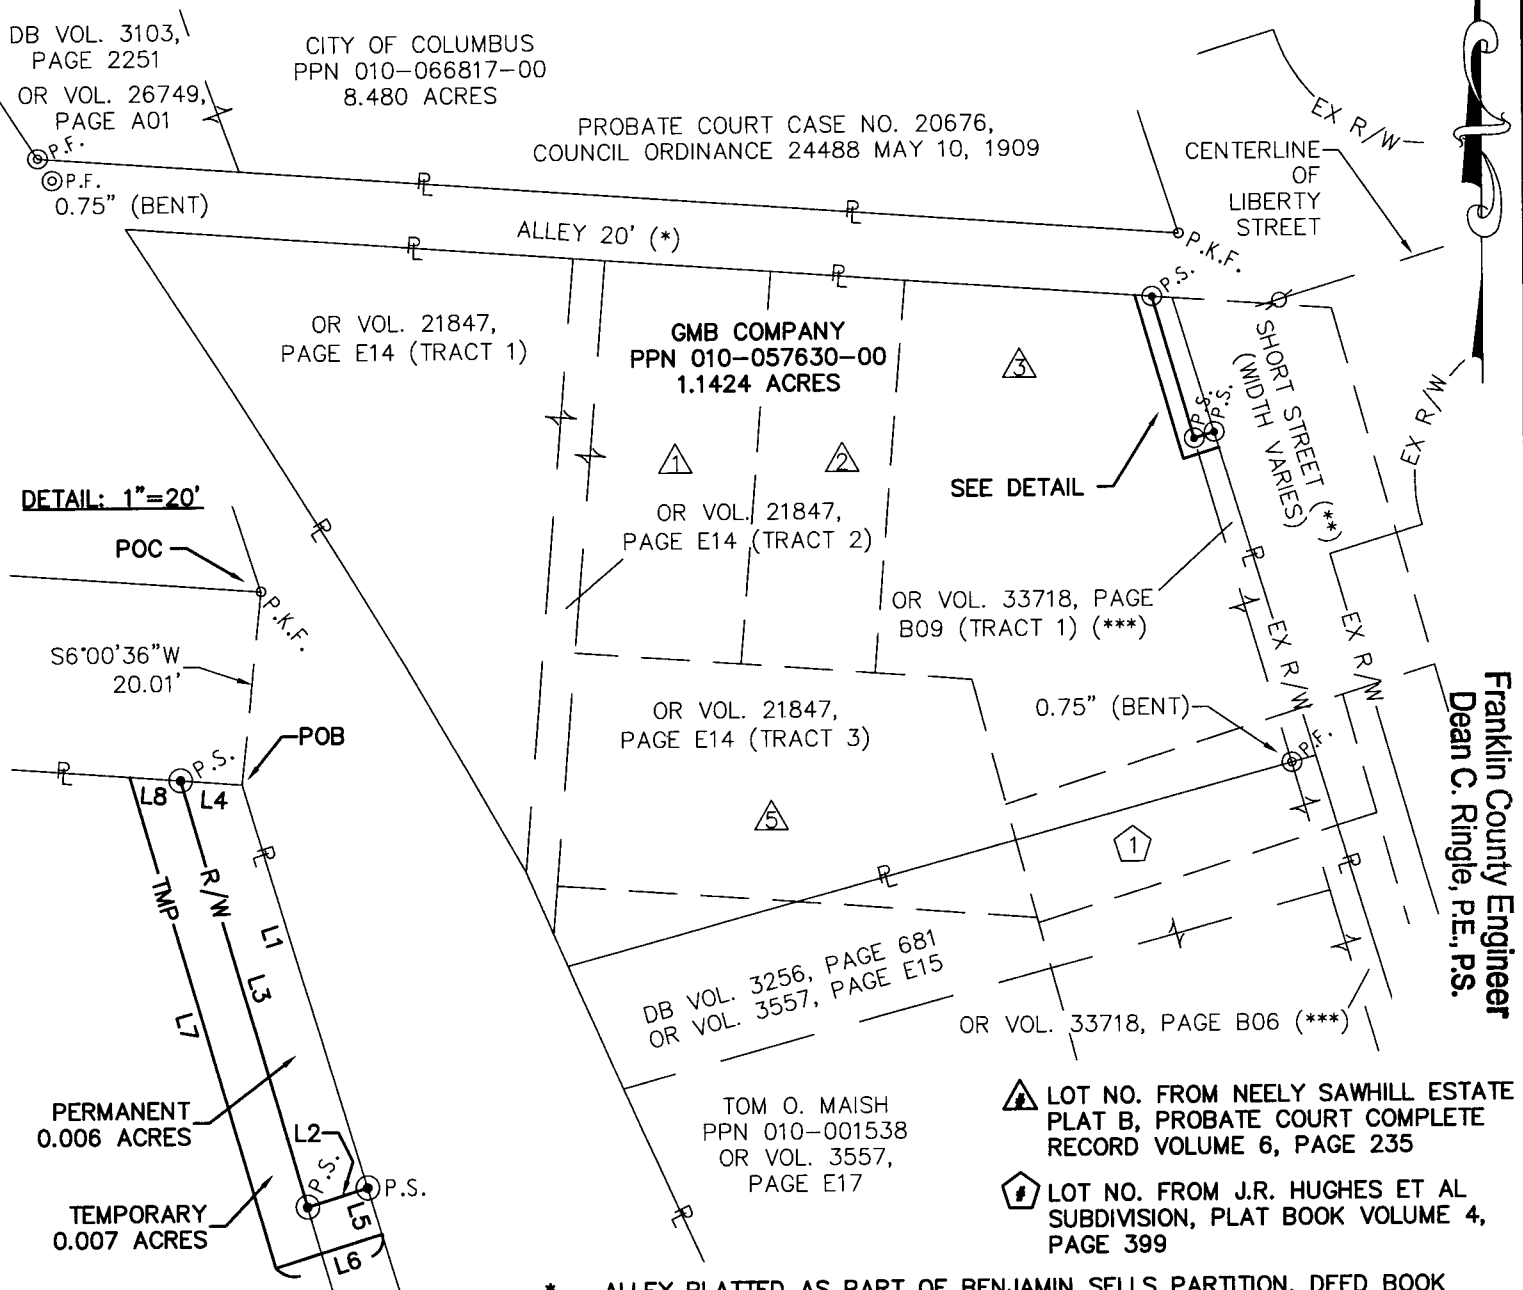


Franklin County Engineer  
Dean C. Ringle, P.E., P.S.

DETAIL: 1"=20'

S:\Dept\Survey\Proj\0421\6004\Short Street\row\basemaps\GMB Plat.dwg - July 21, 2010 @ 7:32am

PARCEL LINE SEGMENT TABLE		
LINE	DISTANCE	BEARING
L1	43.54'	S16°56'30"E
L2	6.55'	S73°03'30"W
L3	45.88'	N16°15'44"W
L4	6.44'	S85°41'01"E
L5	5.00'	S16°56'30"E
L6	11.61'	S73°03'30"W
L7	52.82'	N16°15'44"W
L8	5.34'	S85°41'01"E

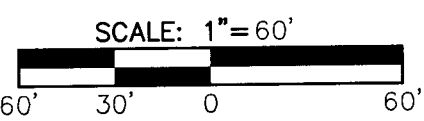

- \* - ALLEY PLATTED AS PART OF BENJAMIN SELLS PARTITION, DEED BOOK VOLUME 27, PAGE 271
- \*\* - REFER TO CITY OF COLUMBUS ORDINANCE NO. 1366-61 FOR THE DEDICATION OF SHORT STREET
- \*\*\* - REFER TO CITY OF COLUMBUS ORDINANCE NO. 1974-96 FOR THE PARTIAL VACATION OF SHORT STREET

### LEGEND

- R/W— PROPOSED PERMANENT ROW
- TMP— PROPOSED TEMPORARY ROW
- EX R/W— EXISTING ROW
- P— PROPERTY LINE
- - - - - PARCEL LINE
- - - - - SUBDIVISION LOT LINE
- ⊙P.S. IRON PIPE SET
- ⊙P.F. IRON PIPE FOUND
- ⊙ MINE SPIKE FOUND
- ⊙P.K.F. PK NAIL FOUND
- ⊙M.N.F. MAG NAIL FOUND

NOTE: IRON PIPES SET ARE 3/4" INSIDE DIAMETER, 30" LONG, WITH A CAP INSCRIBED "DLZ OHIO"

BEARINGS ARE BASED ON THE OHIO STATE PLANE COORDINATE SYSTEM, SOUTH ZONE, AND REFERENCE THE NORTH AMERICAN DATUM OF 1983 AND THE CORS ADJUSTMENT (NAD 83 (CORS)) WITH TIES TO GEODETIC STATIONS HARMON AE AND COLB WHICH HAVE A RELATIVE BEARING OF NORTH 27 DEGREES 36 MINUTES 22 SECONDS WEST.



DLZ OHIO, INC.  
6121 HUNTLEY ROAD COLUMBUS, OH 43229  
PHONE (614) 888-0040 FAX (614) 888-6415



DRAWN: RAK	CHK'D: CHM	PROJECT NUMBER: 0421-6004-00	BY: <i>Russell Koenig</i>	DATE: 07-21-2010
			RUSSELL KOENIG, S-8358	