

BASIS OF BEARINGS:
THE CENTERLINE OF WALKERS ROAD
AS S 33°40'01"E FROM INST. #200711150197920

RECEIVED



AUG 16 2010

Franklin County Engineer
Dean C. Ringle, P.E., P.S.

Louis Haines

354 Kessler Street
Groveport, Ohio 43125
Phone 837-2181

I HEREBY CERTIFY THE PLAT SHOWN HEREON
IS CORRECT AS SURVEYED BY US.
DATE: JUNE 25, 2010
SIGNED: [Signature]

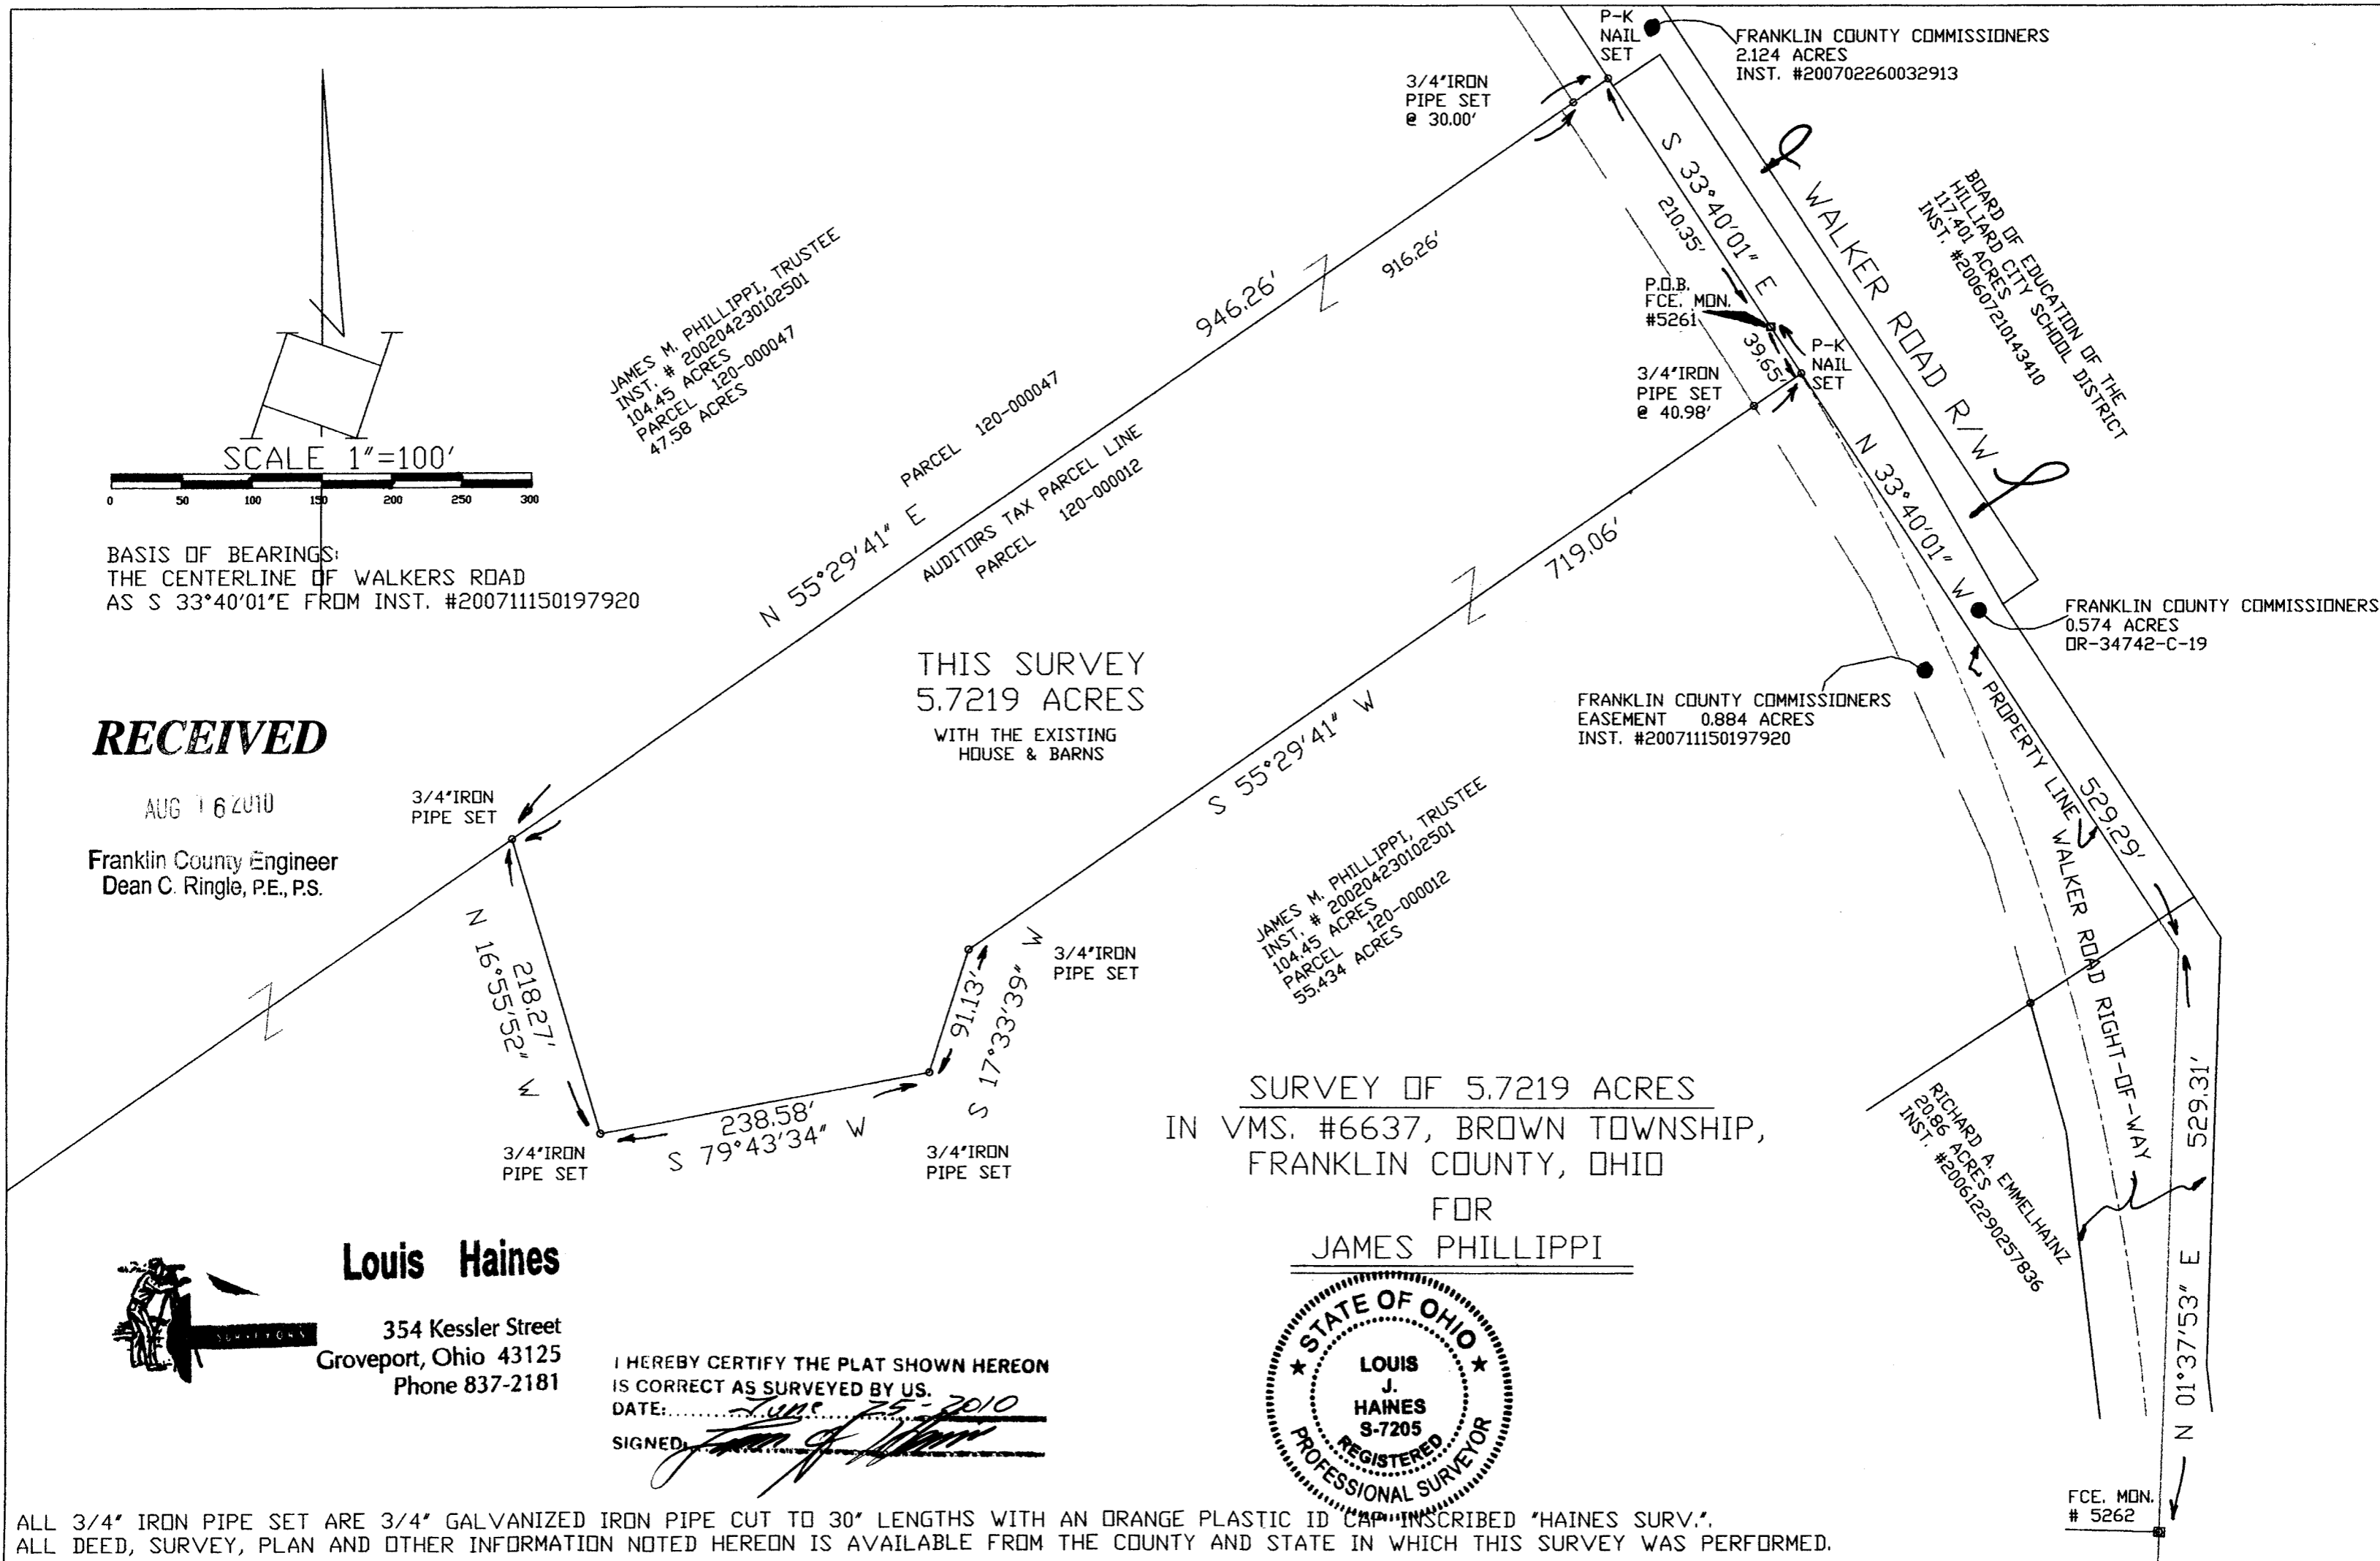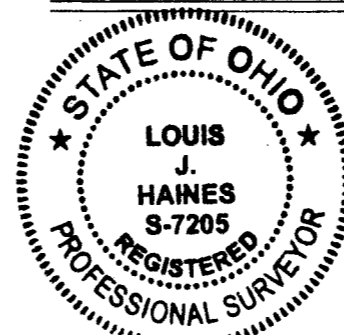

SURVEY OF 5.7219 ACRES
IN VMS. #6637, BROWN TOWNSHIP,
FRANKLIN COUNTY, OHIO

FOR
JAMES PHILLIPPI

ALL 3/4" IRON PIPE SET ARE 3/4" GALVANIZED IRON PIPE CUT TO 30" LENGTHS WITH AN ORANGE PLASTIC ID CAP INSCRIBED "HAINES SURV."
ALL DEED, SURVEY, PLAN AND OTHER INFORMATION NOTED HEREON IS AVAILABLE FROM THE COUNTY AND STATE IN WHICH THIS SURVEY WAS PERFORMED.