


Harry L. Greene

ENGINEERING & SURVEYING

2122 Tremont Center, Columbus, OH 43221

Property Owner : DAYTON HUDSON CORP. Address : 6000 SAWMILL ROAD
 City : COLUMBUS, OHIO County : FRANKLIN
 Lot No. : Subdivision : Block No. :
 Plat Book : Page :

Scale : 1" = 200' Date : DEC. 29, 1993 Job No. : 148-11-93

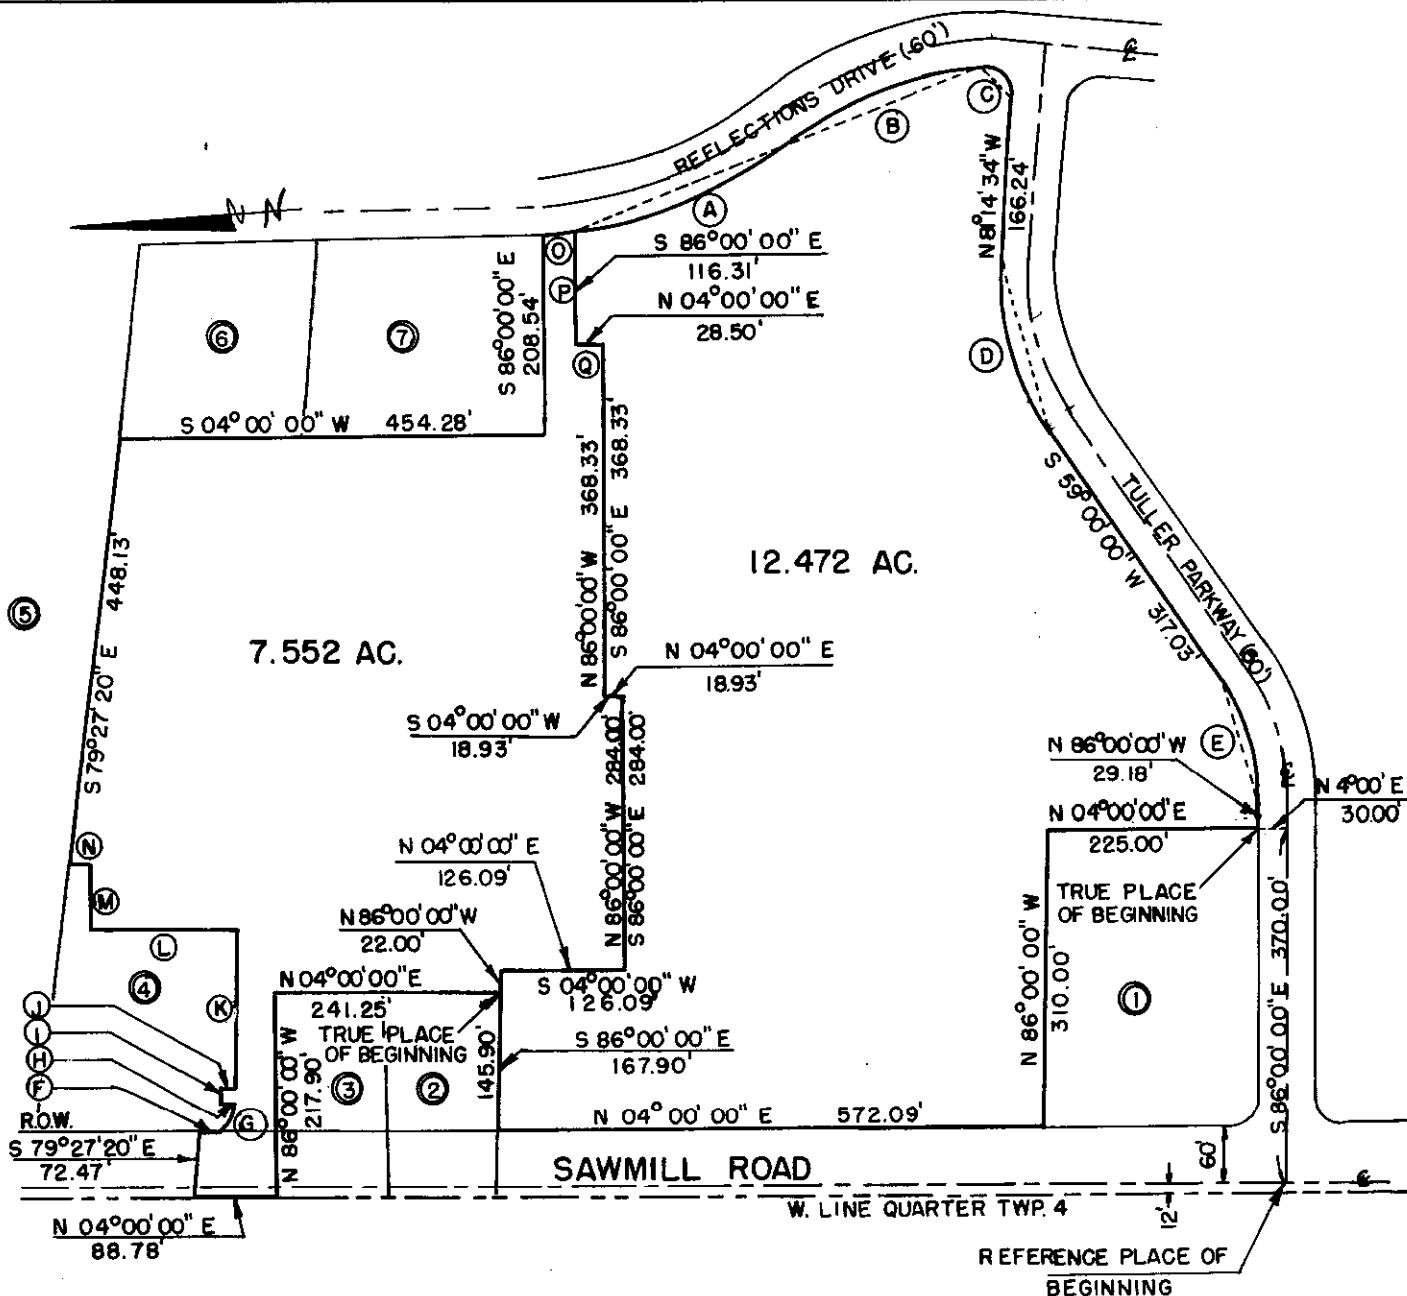


CURVE DATA			
CH.	BEARING	CH. DIST.	ARC LENGTH
A	S 18-15-03 E	238.54'	241.36'
B	S 17-04-33 E	222.67'	225.73'
C	S 49-01-35 W	45.78'	52.08'
D	S 78-52-43 W	190.42'	194.29'
E	S 76-30-00 W	132.31'	134.39'
G	S 57-50-50 E	32.14'	32.54'
O	S 01-03-46 E	31.62'	31.63'

LINE DATA		
LINE	BEARING	DISTANCE
P	S 04-00-00 E	20.44'
H	N 04-00-00 E	15.01'
I	S 81-59-10 E	16.24'
J	S 04-00-00 W	15.21'
K	S 86-00-00 E	165.46'
L	N 04-00-00 E	154.38'
N	S 86-00-00 E	70.00'
N	N 04-00-00 E	18.98'
P	N 86-00-00 W	116.31'
Q	S 04-00-00 W	28.50'

ADJOINING OWNERS

1	TULLER SQUARE PARTNERSHIP	OR 24707 A06
2	FLOYD & KIMBERLY JOHNSTON	OR 13550 H18
3	McGLAUGHLIN OIL COMPANY	OR 12599 F11
4	2150 INVESTMENT COMPANY	OR 20820 A14
5	BERNARD R. RUBEN	OR 0612 H18
6	TREASURER OF THE OSU FOUN.	OR 20819 G12
7	STUDIO PLUS AT SAWMILL INC.	OR 14014 H04

Ronald J. Yarano
 Ronald John Yarano
 Registered Surveyor No. 7169

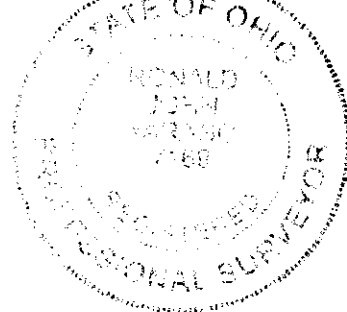

BEARINGS SHOWN ARE BASED ON THE CENTERLINE OF SAWMILL ROAD AS BEING N 04°00'00" E, SHOWN ON P.B. 62, P. 6, FRANKLIN Co. RECORDERS' OFFICE.