
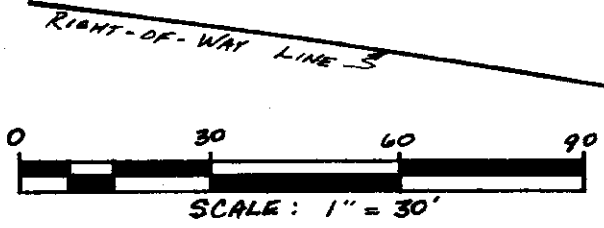


# HARRY L. GREENE, ENGINEERING & SURVEYING

2122 Tremont Center, Columbus, OH. 43221


## PLAT OF SURVEY OF LOT 1, BLOCK 40 CITY OF UPPER ARLINGTON FRANKLIN COUNTY, OHIO

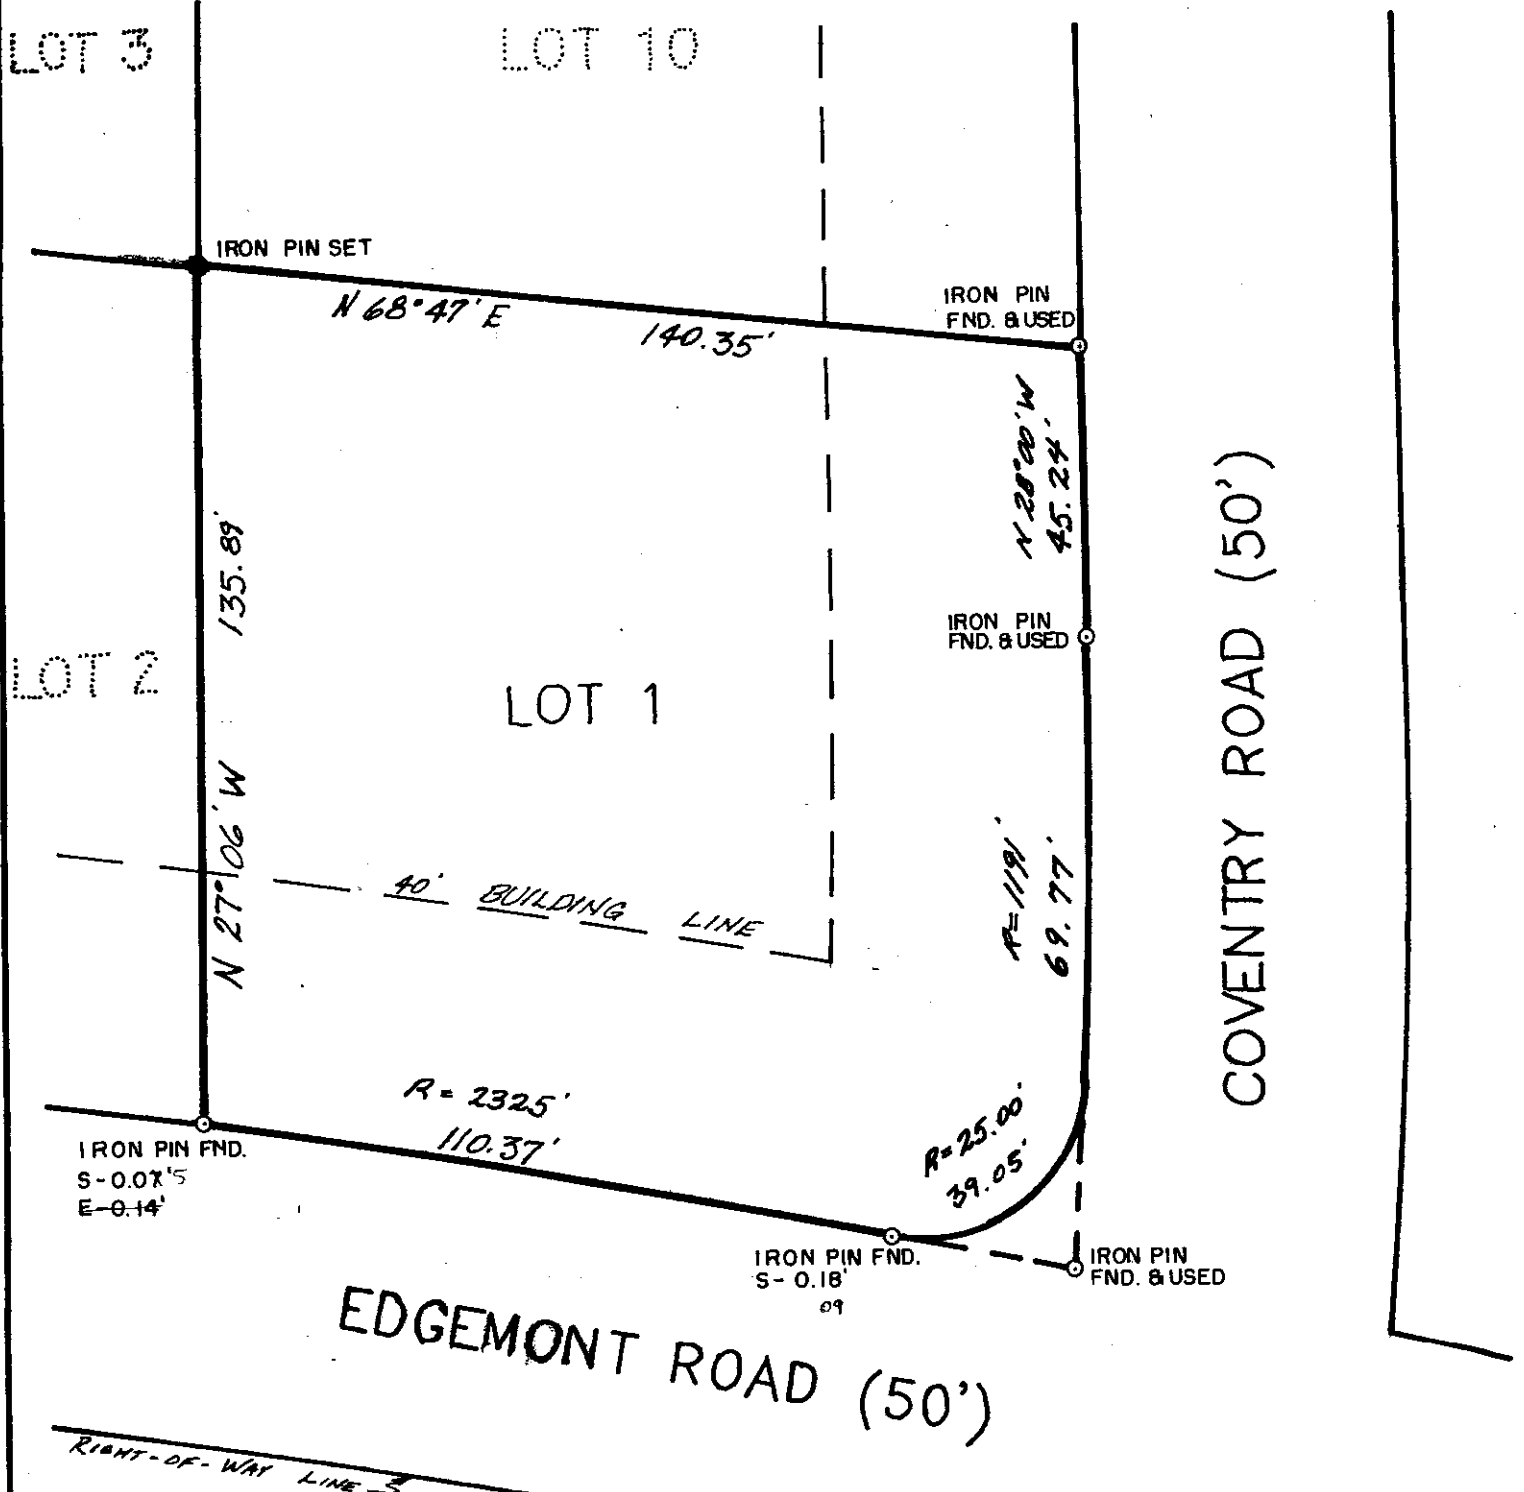

All iron pins set are 5/8" x 30" rebar with an identification cap marked "ROLLING 5569".

The bearings shown on this plat are based upon the bearings shown on the Amended Plat of Blocks 40 and 44, 45 to 47, Upper Arlington, P.B. 13, Page 35.

The above plat was prepared by Harry L. Greene, Engineering & Surveying, and is a true and accurate representation, to the best of my knowledge and belief, of a survey made by same in April 1993.

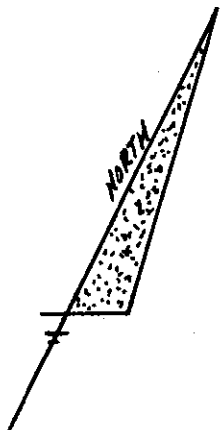

*Charles A. Rolling*  
 CHARLES A. ROLLING  
 REG. SURVEYOR NO. 5569  
 APR. 9, 1993