

I-8-F



Evans, Mechwart, Hambleton & Tilton, Inc.
Engineers • Surveyors • Planners • Scientists
5500 New Albany Road, Columbus, OH 43054
Phone: 614.775.4500 Toll Free: 888.775.3648
emht.com


SURVEY OF ACREAGE PARCEL

QUARTER TOWNSHIP 3, TOWNSHIP 2, RANGE 16
UNITED STATES MILITARY LANDS
VILLAGE OF NEW ALBANY, COUNTY OF FRANKLIN, STATE OF OHIO

Date: March 1, 2011

Job No. 2010-1634


Scale: 1" = 100'

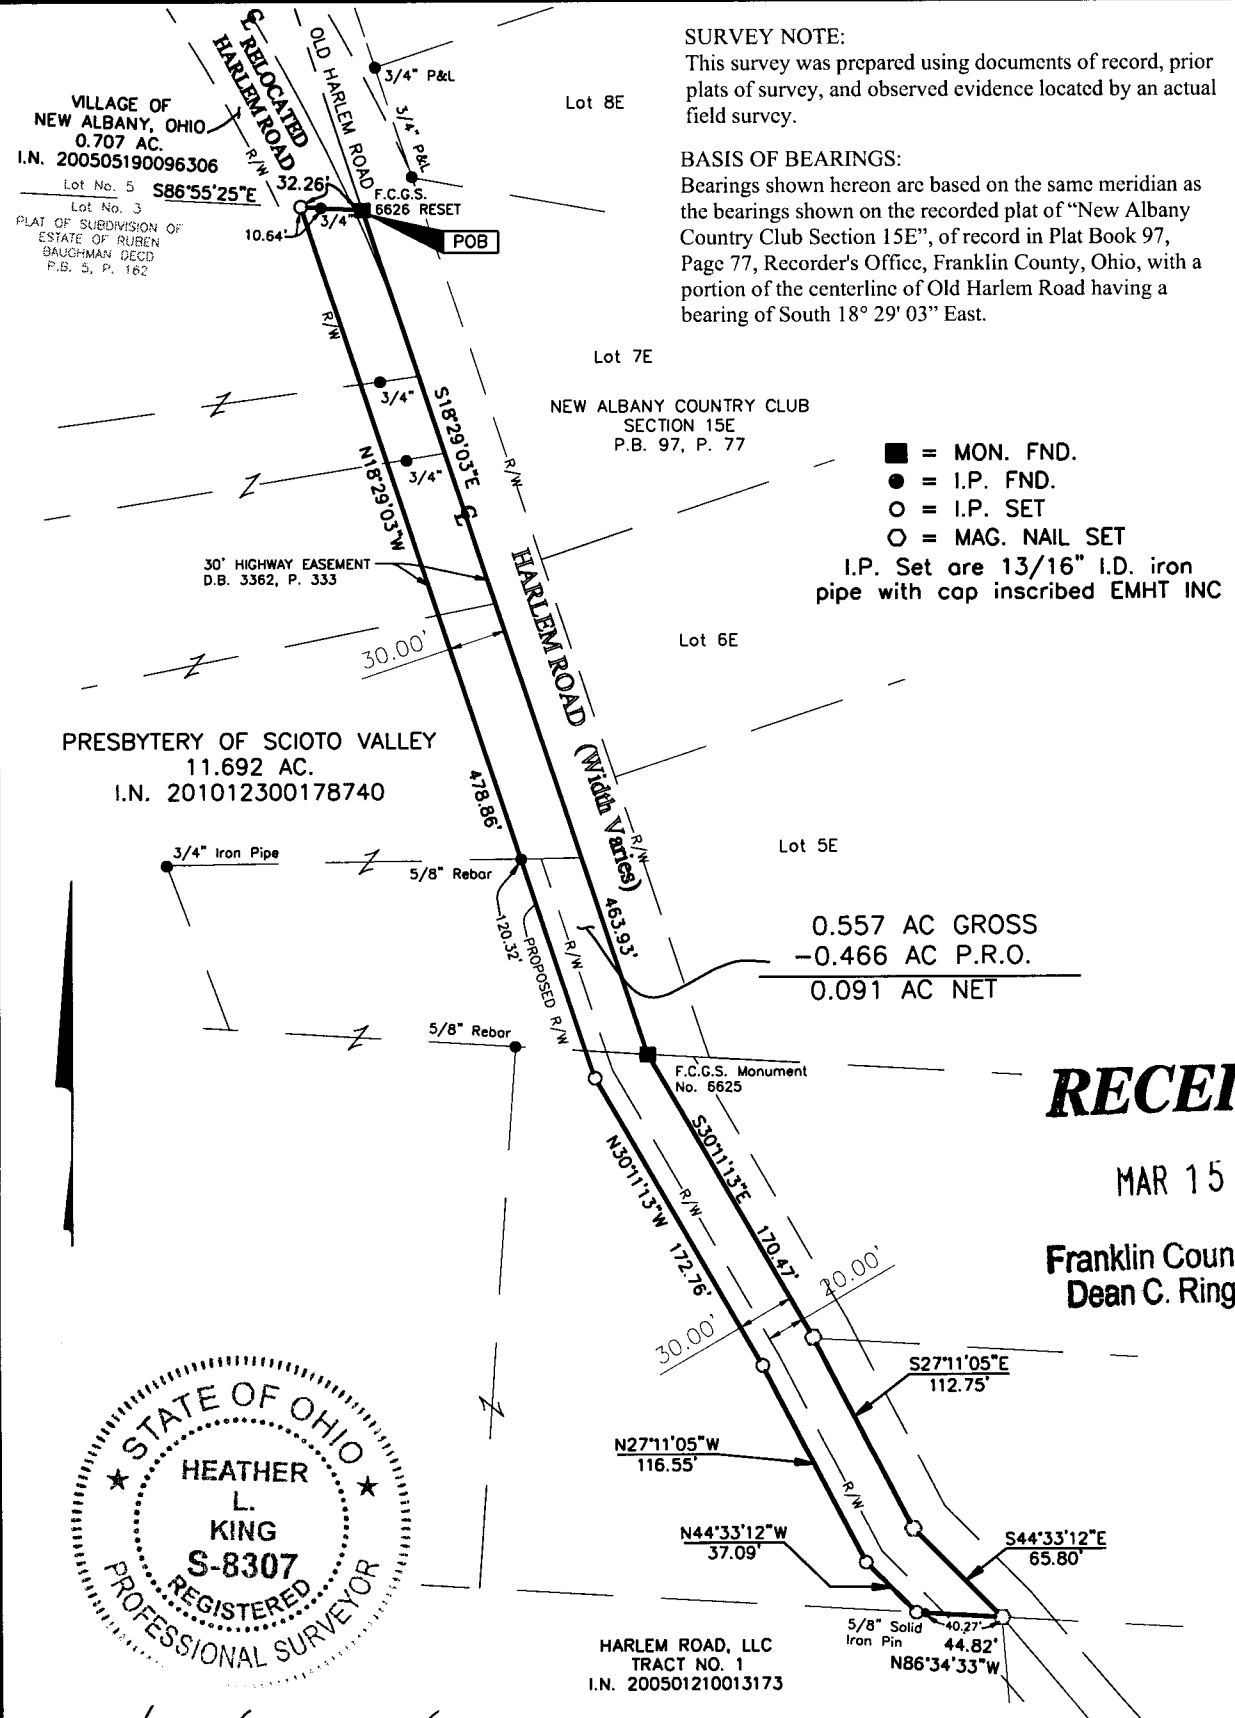

RECEIVED

MAR 15 2011

Franklin County Engineer
Dean C. Ringle, P.E., P.S.

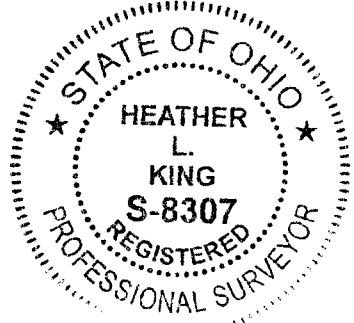

By *Heather L. King*
Heather L. King
Professional Surveyor No. 8307

3/15/11
Date



GRAPHIC SCALE (in feet)