


SITE ENGINEERING, INC.
 7453 EAST MAIN STREET
 REYNOLDSBURG, OHIO 43068
 PHONE: (614) 759-9900

FILE #36240
 DATE: SEP 11

SCALE: 1"=100'

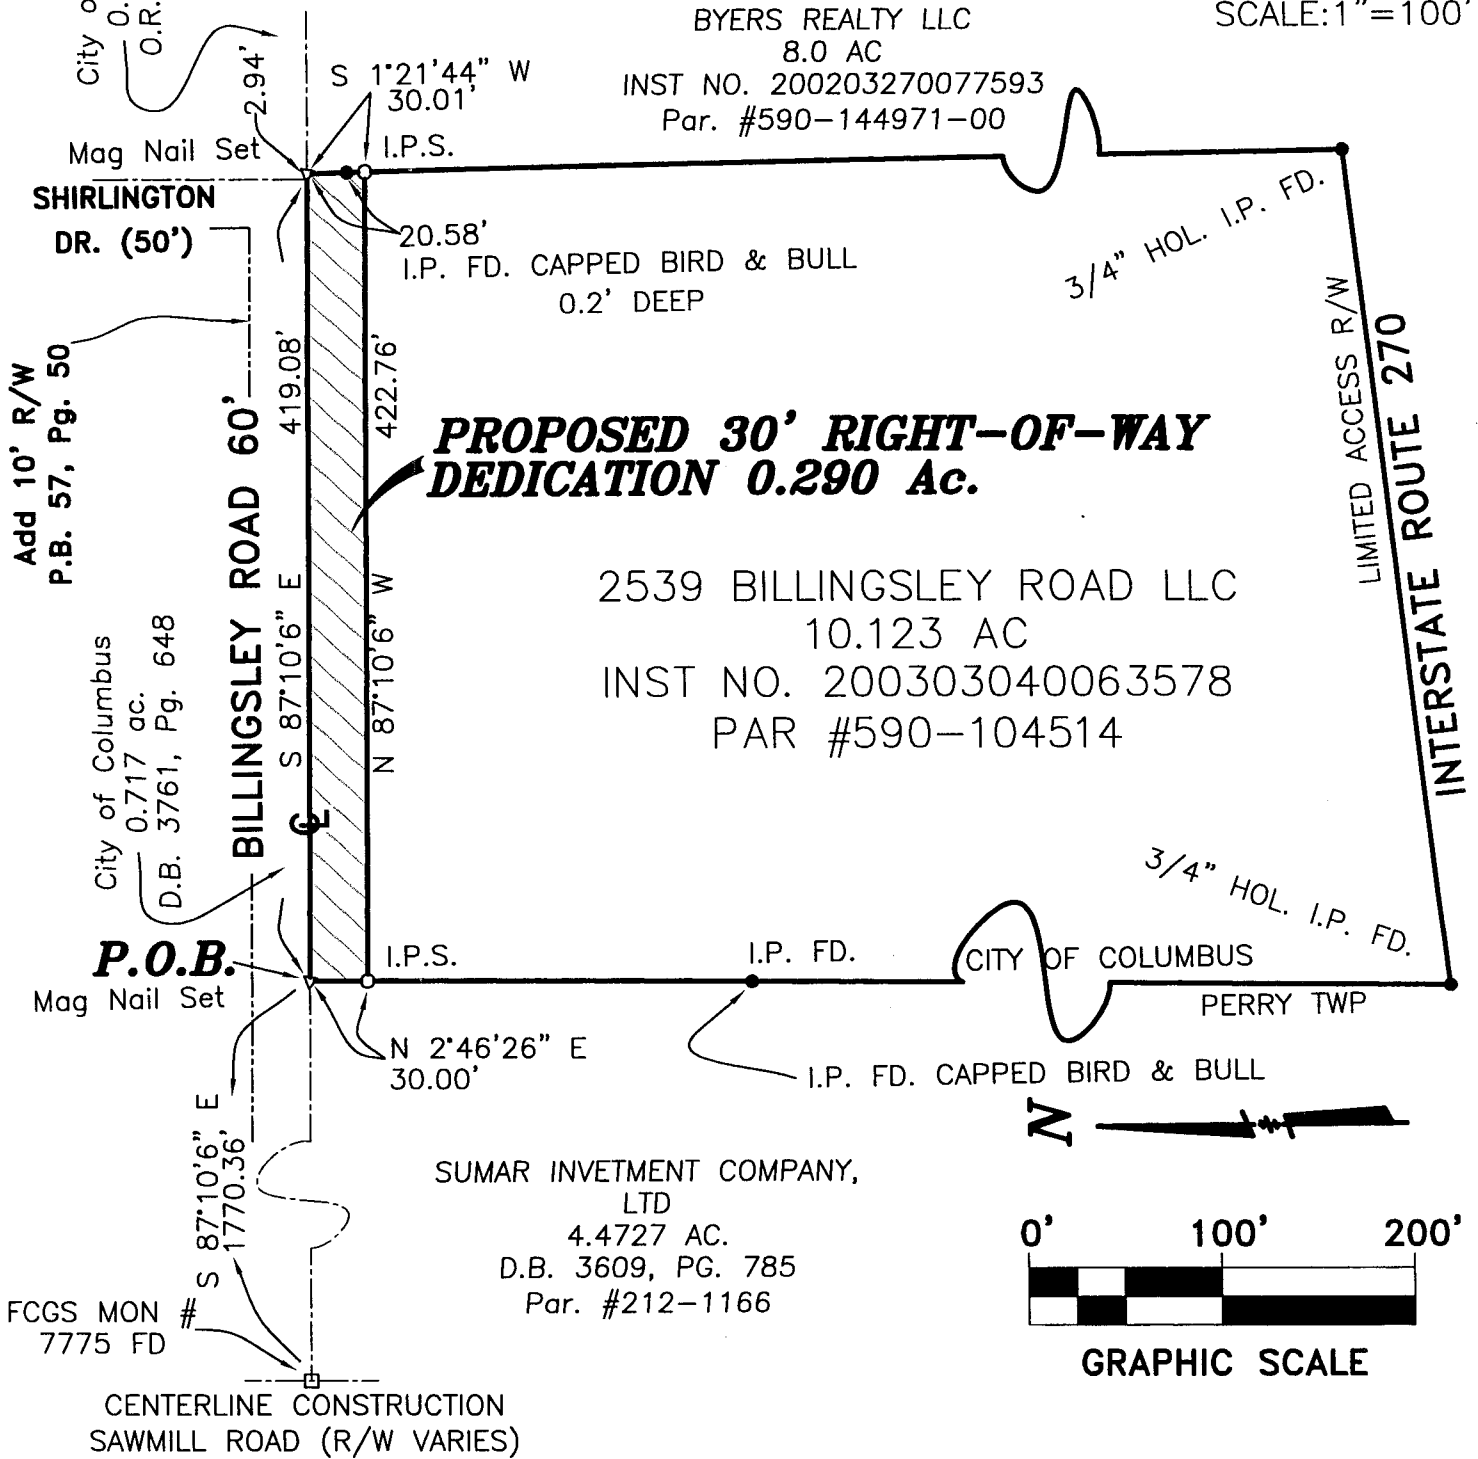

SITUATED IN THE STATE OF OHIO, COUNTY OF FRANKLIN, CITY OF COLUMBUS, BEING 0.290 ACRES OUT OF THAT 10.123 ACRE TRACT DESCRIBED IN A DEED TO 2539 BILLINGSLEY ROAD LLC OF RECORD IN INSTRUMENT NO. 200303040063578 IN THE RECORDER'S OFFICE, FRANKLIN COUNTY, OHIO.

This plat was prepared from an actual field survey during September 2011 by Site Engineering, Inc. Bearings are used for the determination of angles only. For the purpose of this survey a bearing of S87°10'06"E was used on the centerline of Billingsley Road as called for in Instrument 201106150075022. I.P.S.= 5/8" rebar, 30" long, set, with yellow plastic cap stamped SITE ENG INC.

SITE ENGINEERING, INC.

By Mark A. Hazel, Jr. 09-21-11
 Professional Surveyor # 7039

