

**336.491 Acres Total**  
 Being by New Survey:  
 8.249 Acres in P.N. 150-000214-00  
 328.242 Acres in P.N. 150-000002-00  
 13.232 Acres in U.S. Route 23 R/W  
 1.994 Acres in Morehead Road R/W  
 Leaving:  
**321.265 Acres Usable**

Jane Caldwell Bowling &  
 Joseph Grimes Caldwell  
 Parcel 1, Tract 1 - 351.426 Ac.  
 Deed Book 27049, Page 116  
 P.N. 150-000002-00

**13.232 Acres**  
 in U.S. Route 23 Right-of-way

**SURVEY DATA**

BEARING REFERENCE FOR THIS SURVEY IS THE AZIMUTH BEARING BETWEEN FRANKLIN COUNTY SURVEY CONTROL MONUMENT LABELED FCOS 5538 AND FRANKLIN COUNTY SURVEY CONTROL MONUMENT LABELED FRANK 7 BEING S31°30'34"E.


IRON PINS SET ARE 5/8" DIAMETER X 30" LONG REBAR WITH YELLOW PLASTIC CAP STAMPED "M.E. CLARK ASSOC."

ALL IRON PINS SHOWN AS FOUND ARE IN GOOD CONDITION UNLESS NOTED OTHERWISE.

ALL DEEDS AND PLAT REFERENCES USED ARE A SOURCE OF THE OFFICE OF THE FRANKLIN COUNTY RECORDER.

ALL PRIVATE SURVEYS, ROAD PLANS, CENTERLINE PLATS AND MONUMENTS USED ARE A SOURCE OF THE OFFICE OF THE FRANKLIN COUNTY ENGINEER.

MICHAEL E. CLARK P.S. #6888 DATE 11-3-11

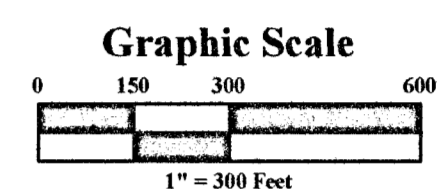

**Legend**

- Iron Pin Set
- Iron Pin Found
- ▲ Railroad Spike Set
- △ Railroad Spike Found
- P.K. Nail Set
- ◊ P.K. Nail Found
- ⊙ Post Found As Noted
- ⊗ Monument Found As Noted
- × Point in Creek

RECEIVED  
 FEB 24 2012

MICHAEL E.	
<b>CLARK &amp; ASSOCIATES</b>	
ENGINEERS - SURVEYORS - PLANNING CONSULTANTS	
115 WEST MAIN STREET CIRCLEVILLE, OHIO 43103	
PHONE (740) 474-6533 FAX (740) 474-9533	
HAMILTON TOWNSHIP, FRANKLIN COUNTY, OHIO Sections 9 & 10, Township 3, Range 22	
<b>PLAT OF SURVEY</b>	
For: Frank Bowling	
File No.: S11-3118	Drawn By: JAF
Date: November 2011	Scale: 1" = 300'

57-2-H