

D-6-c



Evans, Mechwart, Hambleton & Tilton, Inc.
Engineers • Surveyors • Planners • Scientists
5500 New Albany Road, Columbus, OH 43054
Phone: 614.775.4500 Toll Free: 888.775.3648
emht.com


SURVEY OF ACREAGE PARCEL

VIRGINIA MILITARY SURVEY NO. 1434
CITY OF GROVE CITY, COUNTY OF FRANKLIN, STATE OF OHIO

Date: July 24, 2012

Job No. 2011-0585

Scale: 1" = 100'

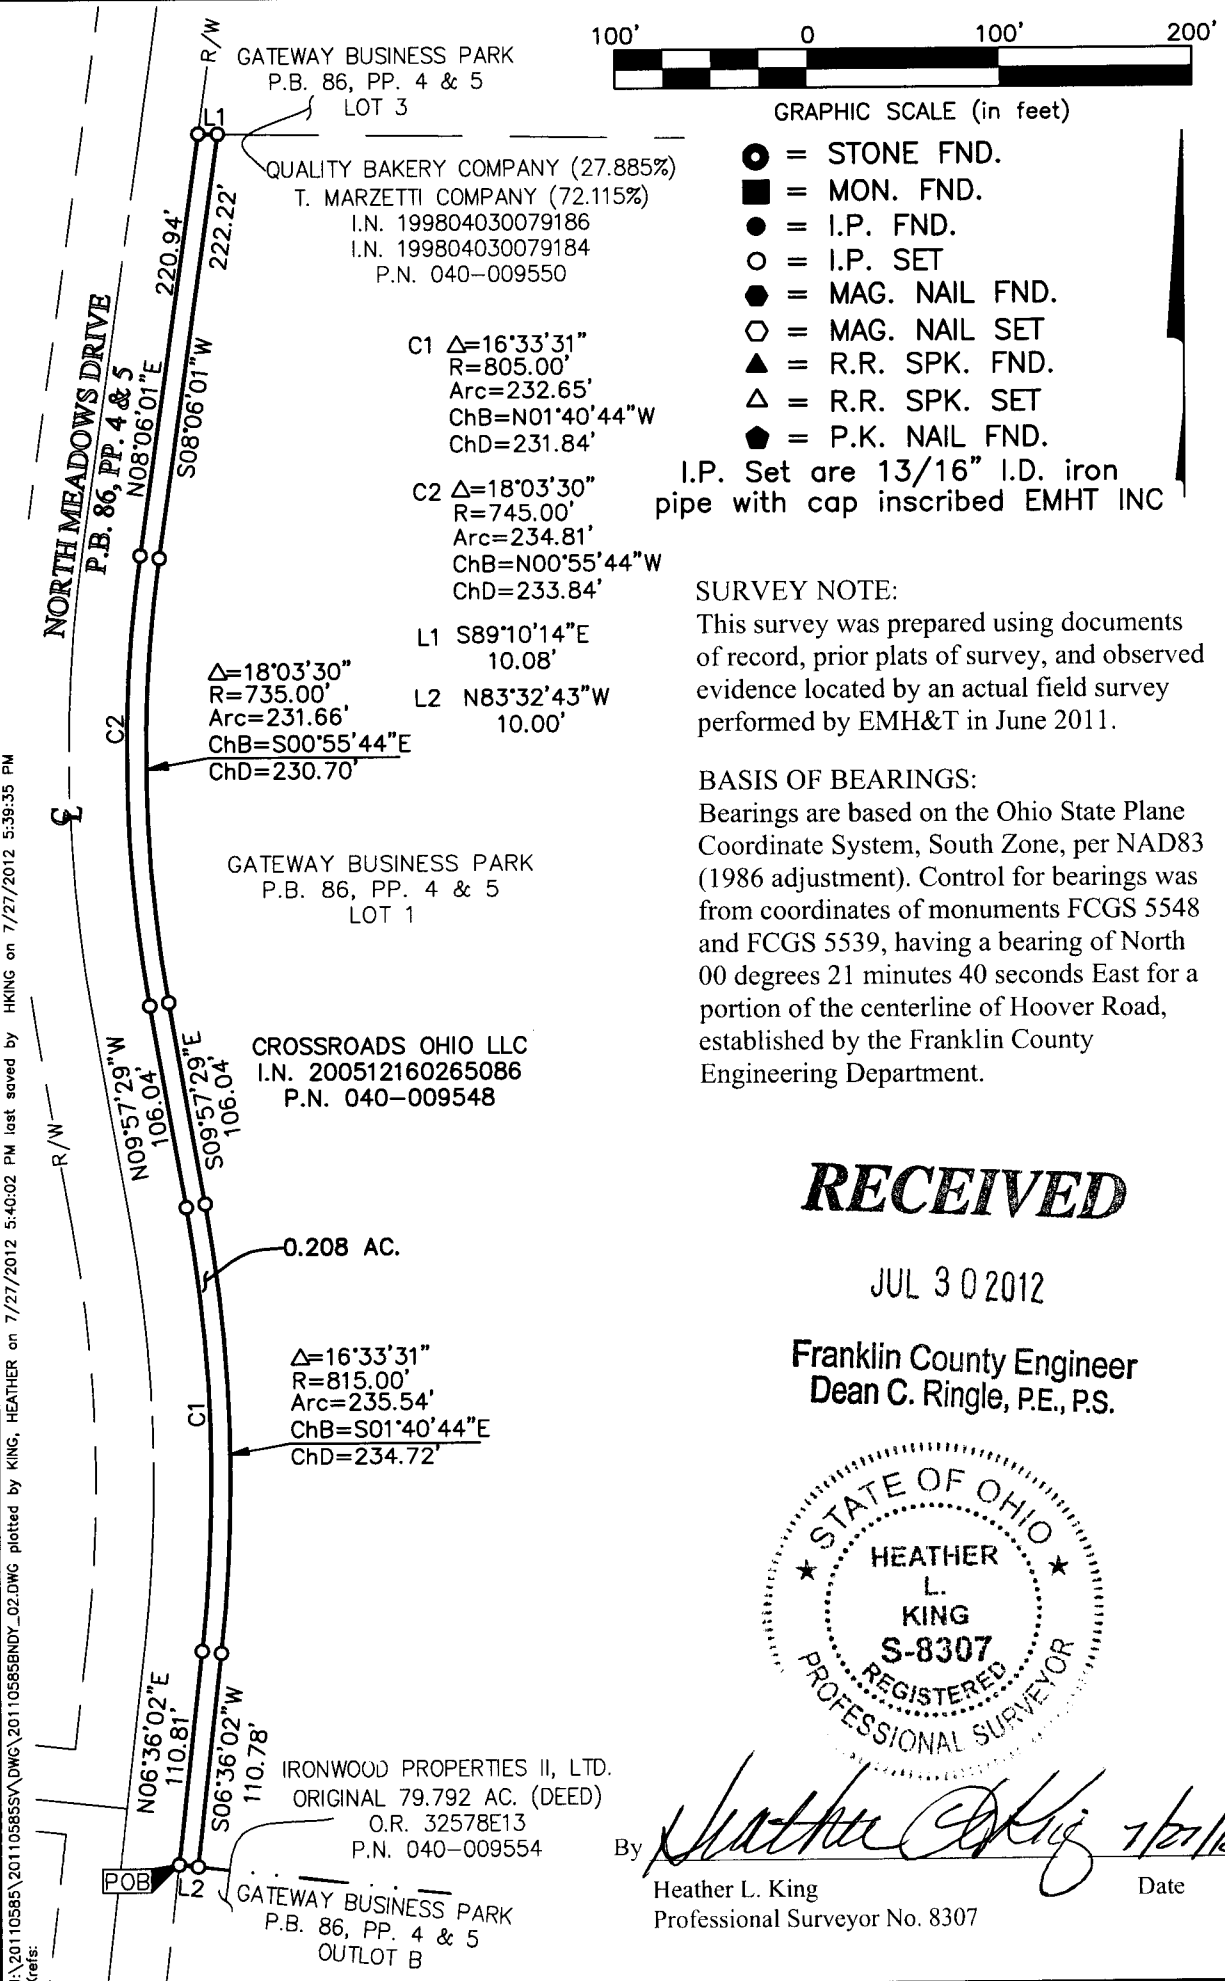

J:\20110585\20110585S\DWG\20110585BNDY_02.DWG plotted by KING, HEATHER on 7/27/2012 5:40:02 PM last saved by HKING on 7/27/2012 5:38:35 PM
Xrefs:

RECEIVED

JUL 30 2012

Franklin County Engineer
Dean C. Ringle, P.E., P.S.



By *Heather L. King* 7/27/12
Heather L. King Date
Professional Surveyor No. 8307