


P-1-D

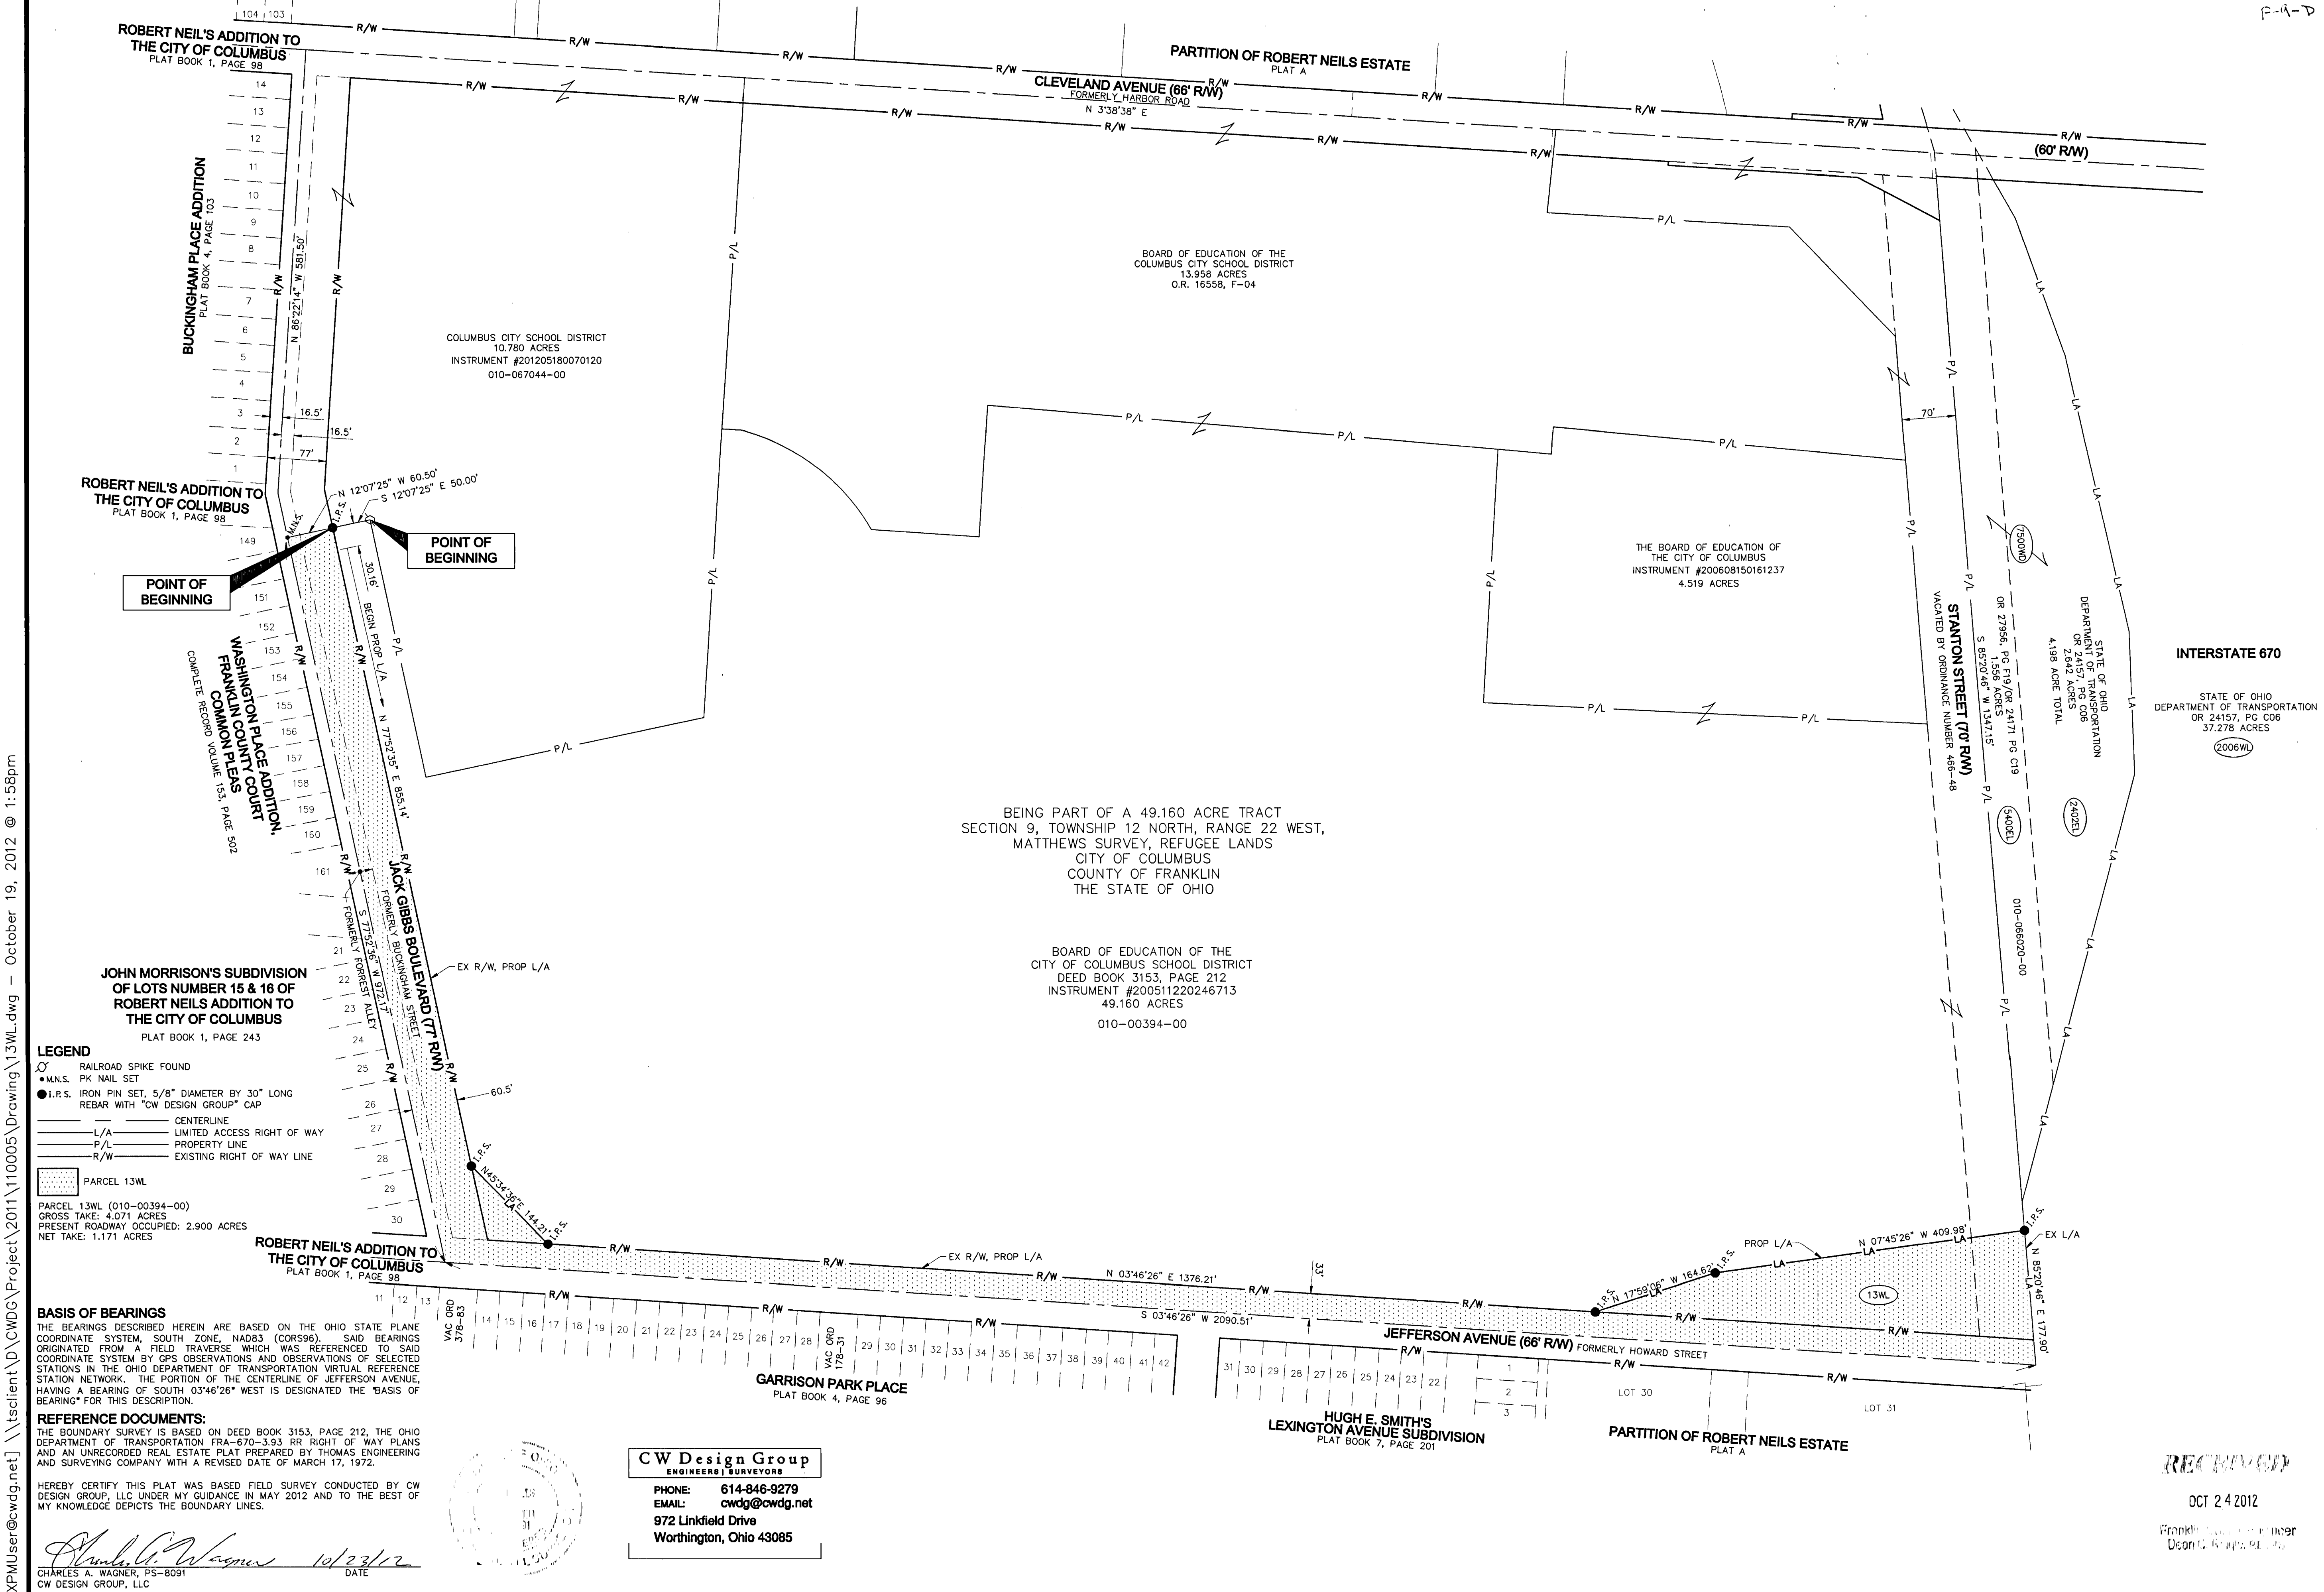

[XPMUser@cwgd.net] \\tsclient\CDWG\Project\2011\110005\Drawing\13WL.dwg - October 19, 2012 @ 1:58pm