
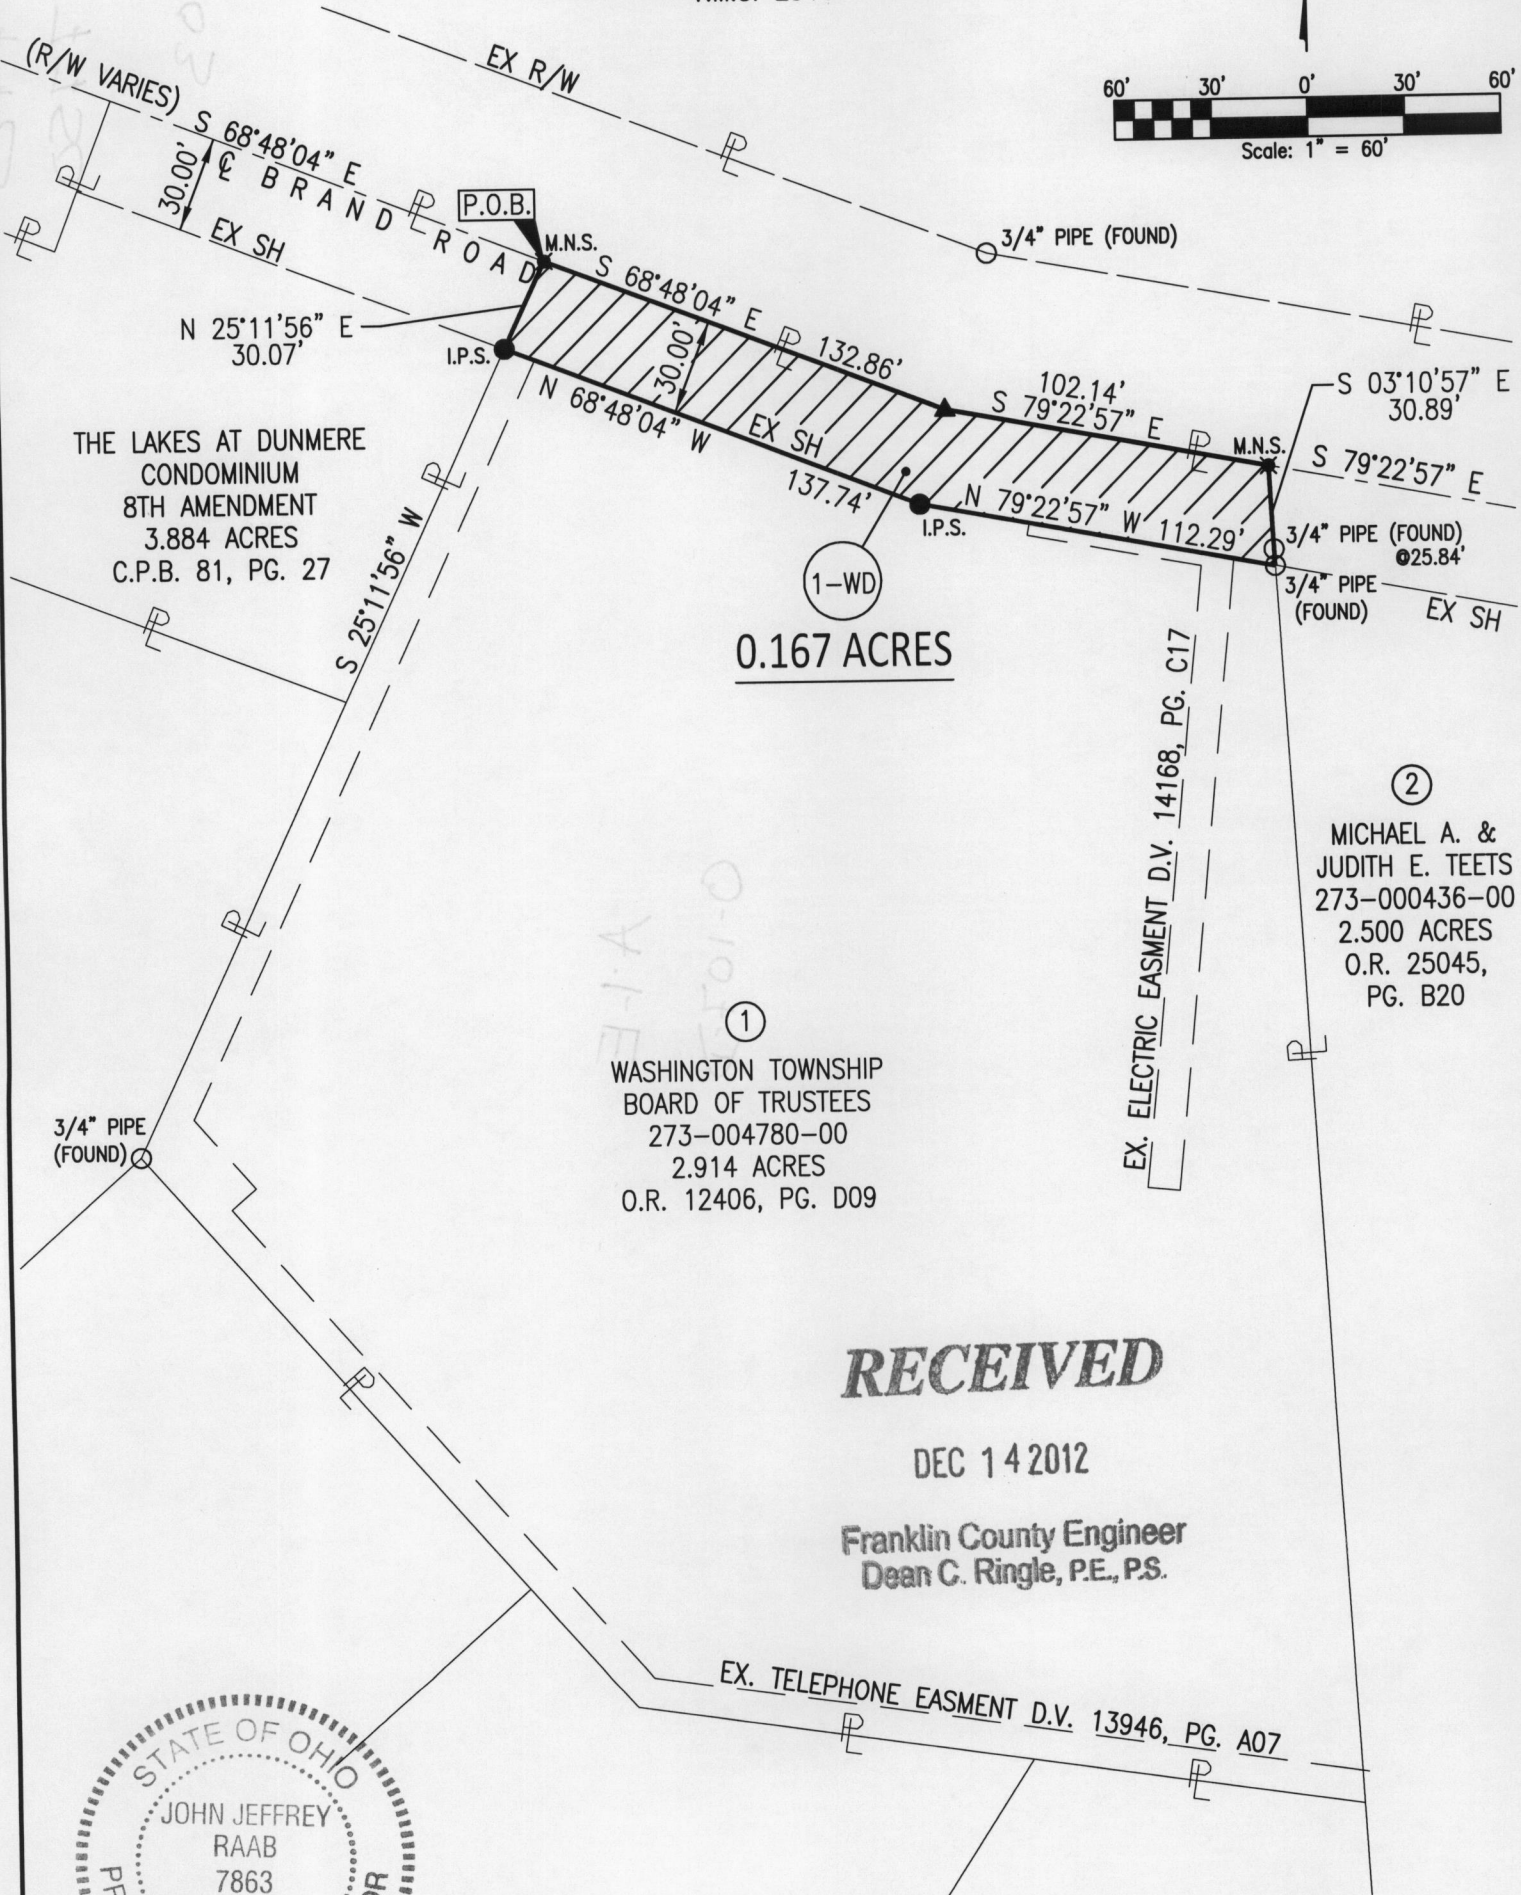


EXHIBIT B
 PARCEL 1-WD
 BRAND ROAD SHARED-USE PATH
 CITY OF DUBLIN, FRANKLIN COUNTY, OHIO
 V.M.S. 2544

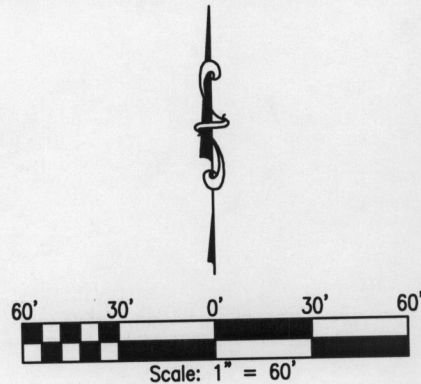

Pride in the Details. Passion in our People.
 355 E. CAMPUS VIEW BLVD
 COLUMBUS, OH 43235
 (614) 847-4670

John Jeffrey Raab 12/12/12
 JOHN JEFFREY RAAB, P.S. 7863 DATE

- LEGEND:**
- ▲ RAILROAD SPIKE FOUND
 - △ RAILROAD SPIKE SET
 - IRON MONUMENT FOUND
 - I.P.S. 3/4" I.D. PIPE SET W/CAP STAMPED "W.E. STILSON"
 - M.N.S. MAGNAIL SET

BASIS OF BEARINGS:
 THE BEARINGS FOR THIS SURVEY ARE BASED ON THE BEARING BETWEEN FRANKLIN COUNTY ENGINEER'S STATIONS "MCNEAL" AND "FCGS 6648" BEING S 15°07'52" E, AS MEASURED USING GPS METHODS AND THE OHIO STATE PLANE COORDINATE SYSTEM, SOUTH ZONE, NAD 83 (1986 ADJUSTMENT).