

Z:\11-0006-187.dwg\0006-187 6.555 ac lot split (PCM).dwg Lot split 2 Jan 16, 2013 - 10:45:30am pmeacd


LINE TABLE		
LINE	BEARING	LENGTH
L1	S86°30'26"E	6.19'
L2	N18°25'07"E	85.97'
L3	S71°53'09"E	38.98'
L4	N18°06'51"E	16.43'
L5	S71°34'53"E	246.11'
L6	S30°57'27"E	31.21'
L7	S86°30'26"E	56.78'
L8	S14°28'56"W	91.92'
L9	S01°42'29"W	97.18'
L10	S18°29'08"W	192.63'
L11	S72°48'32"E	70.73'
L12	S24°22'05"E	26.71'
L13	S03°24'03"W	235.68'
L14	N75°09'45"W	554.57'
L15	N18°25'07"E	559.27'

Lot Split Survey 6.555 Acres

City of Columbus, Franklin County, Ohio
Section 16, Township 4, Range 22,
Congress Lands East of Scioto River


**Southwest corner of Federated
Department Stores, Inc. tract, as
shown on Plat Book 50, Page 29
and Plat Book 50, Page 30

Electronic Classroom of Tomorrow
I.N. 201206280093164
26.704 Ac.

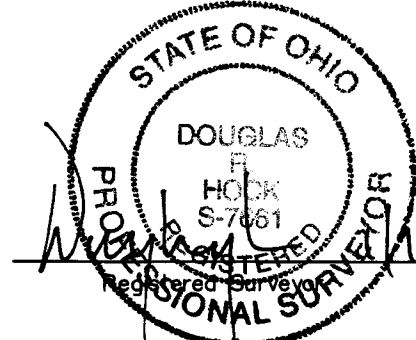

Iron pins set are 3/4" diameter, 30" long iron pipe and capped Advanced 7661.

Bearings are based on the Ohio State Plane Coordinate System NAD83 CORS86. A bearing of N 18° 25' 07" E was held for the Original Centerline of South High Street as said centerline is called out being a west line of Parcel 6 Tract One in Instrument Number 201101030000002.

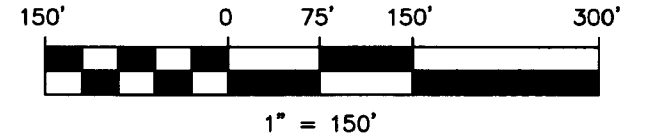

DRAWN BY: *PCM* JOB NO.: 11-0006-187
DATE: 01/11/2013 CHECKED BY: *JCD*

ADVANCED
CIVIL DESIGN

422 Beecher Road
Gahanna, Ohio 43230
ph 614.428.7750
fax 614.428.7755

REGISTERED PROFESSIONAL SURVEYORS

- Iron Pin Set
- ⊗ PK Nail Set
- Iron Rod Found
- Iron Pipe Found
- ▲ RR Spike Found
- Ⓜ Monument Box

RECEIVED

JAN 16 2013

Franklin County Engineer
Dean C. Ringle, P.E., P.S.

