


SURVEY OF ACREAGE PARCEL
QUARTER TOWNSHIP 1, TOWNSHIP 1, RANGE 18
UNITED STATES MILITARY LANDS
TOWNSHIP OF JEFFERSON, FRANKLIN COUNTY, OHIO

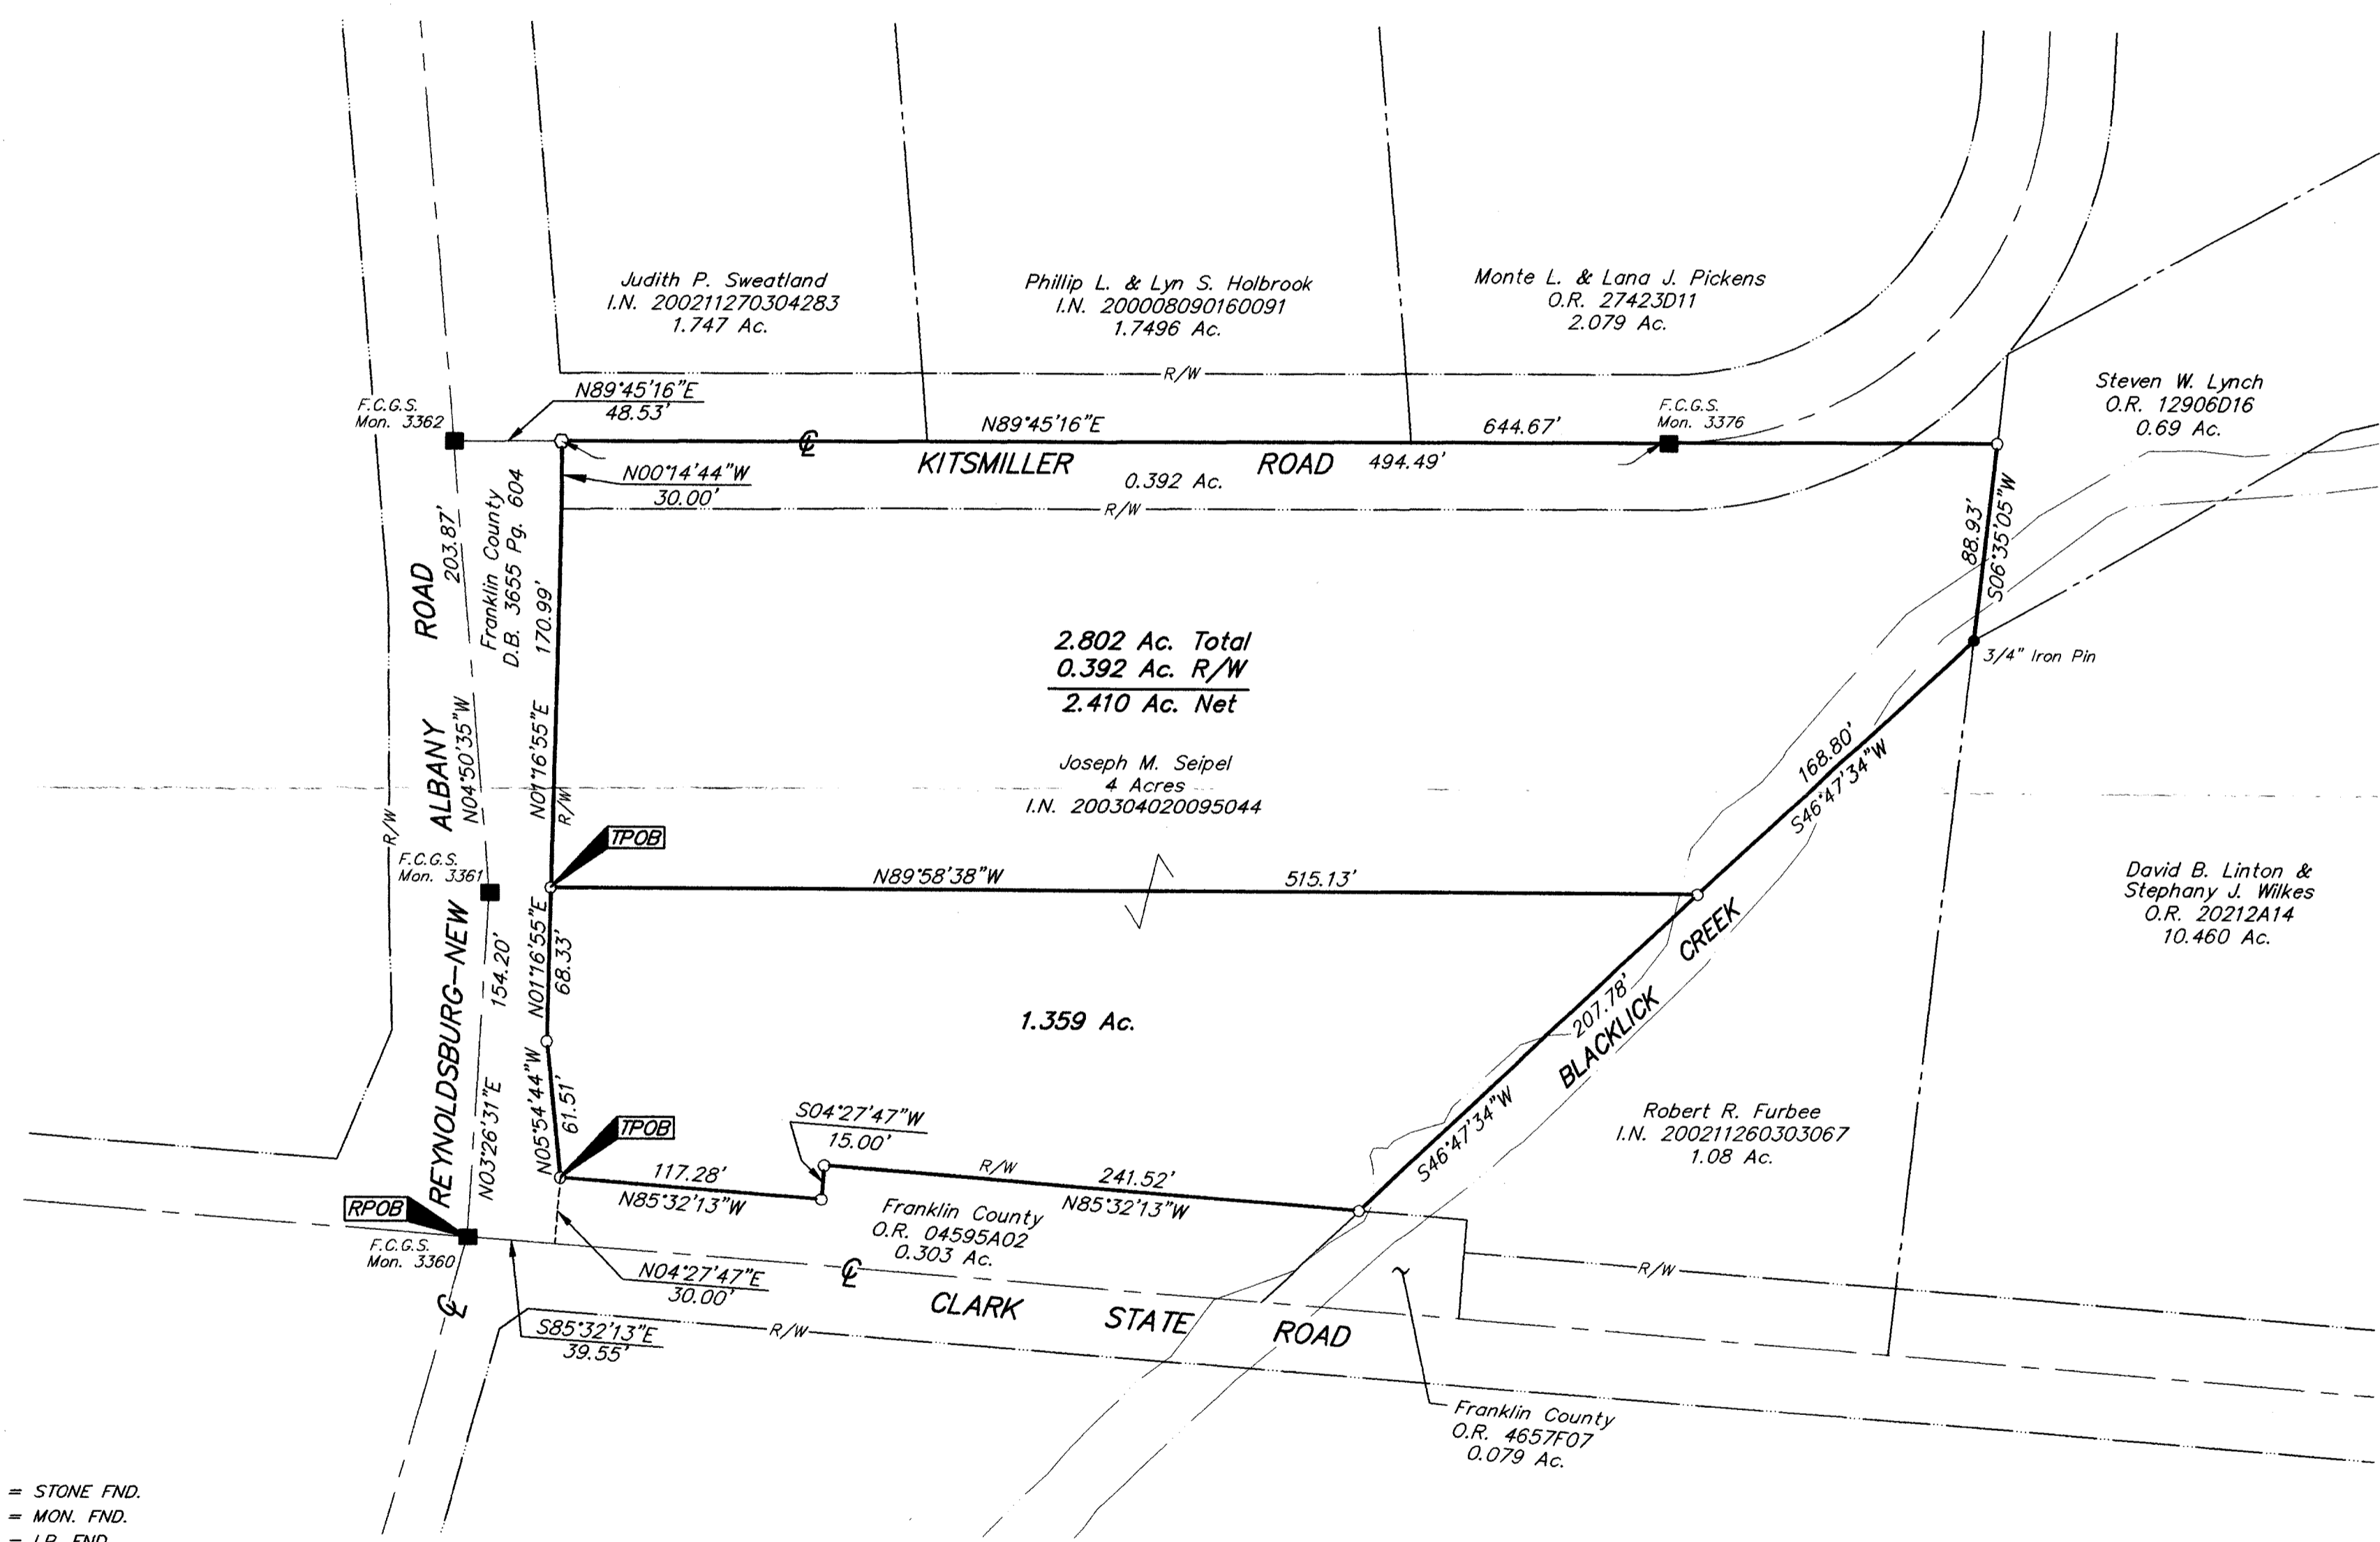

- = STONE FND.
- = MON. FND.
- = I.P. FND.
- = I.P. SET
- = MAG. NAIL FND.
- = MAG. NAIL SET
- ▲ = R.R. SPK. FND.
- △ = R.R. SPK. SET
- = P.K. NAIL FND.


I.P.S. Set are 13/16" I.D. Iron pipe W/ cap inscribed EMHT INC



GRAPHIC SCALE (IN FEET)

BASIS OF BEARINGS: The bearings show hereon are based on the bearing of North 03° 26' 31" East for the centerline of Reynoldsburg New Albany Road, between F.C.G.S. Monument Nos. 3360 & 3361, as shown on the right-of-way plans for Reynoldsburg-New Albany Road, Section "D", County Road 6 dated 11/14/1977.

Surveyed & Prepared By
EMHT INC.
 ENGINEERS, SURVEYORS, PLANNERS, SCIENTISTS
 EVANS, MECHWART HAMBLETON & TILTON, INC.
 170 MILL STREET, GAHANNA, OHIO 43230-3036
 TEL: 614-471-5150 • FAX: 614-471-9286

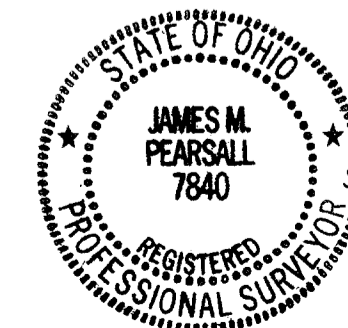

SCALE: 1" = 60' MAY 6, 2003

By *James M. Pearsall* 5/6/03
 Professional Surveyor No. 7840

G:\PROJECT\20030586\DWG\30586BV.DWG - 0 AREFS: - PLOTTED BY JPEARSALL - May 06, 2003 - 3:41 PM