


**SURVEY OF ACREAGE PARCEL**  
**QUARTER TOWNSHIP 1, TOWNSHIP 1, RANGE 18**  
**UNITED STATES MILITARY LANDS**  
**TOWNSHIP OF JEFFERSON, FRANKLIN COUNTY, OHIO**

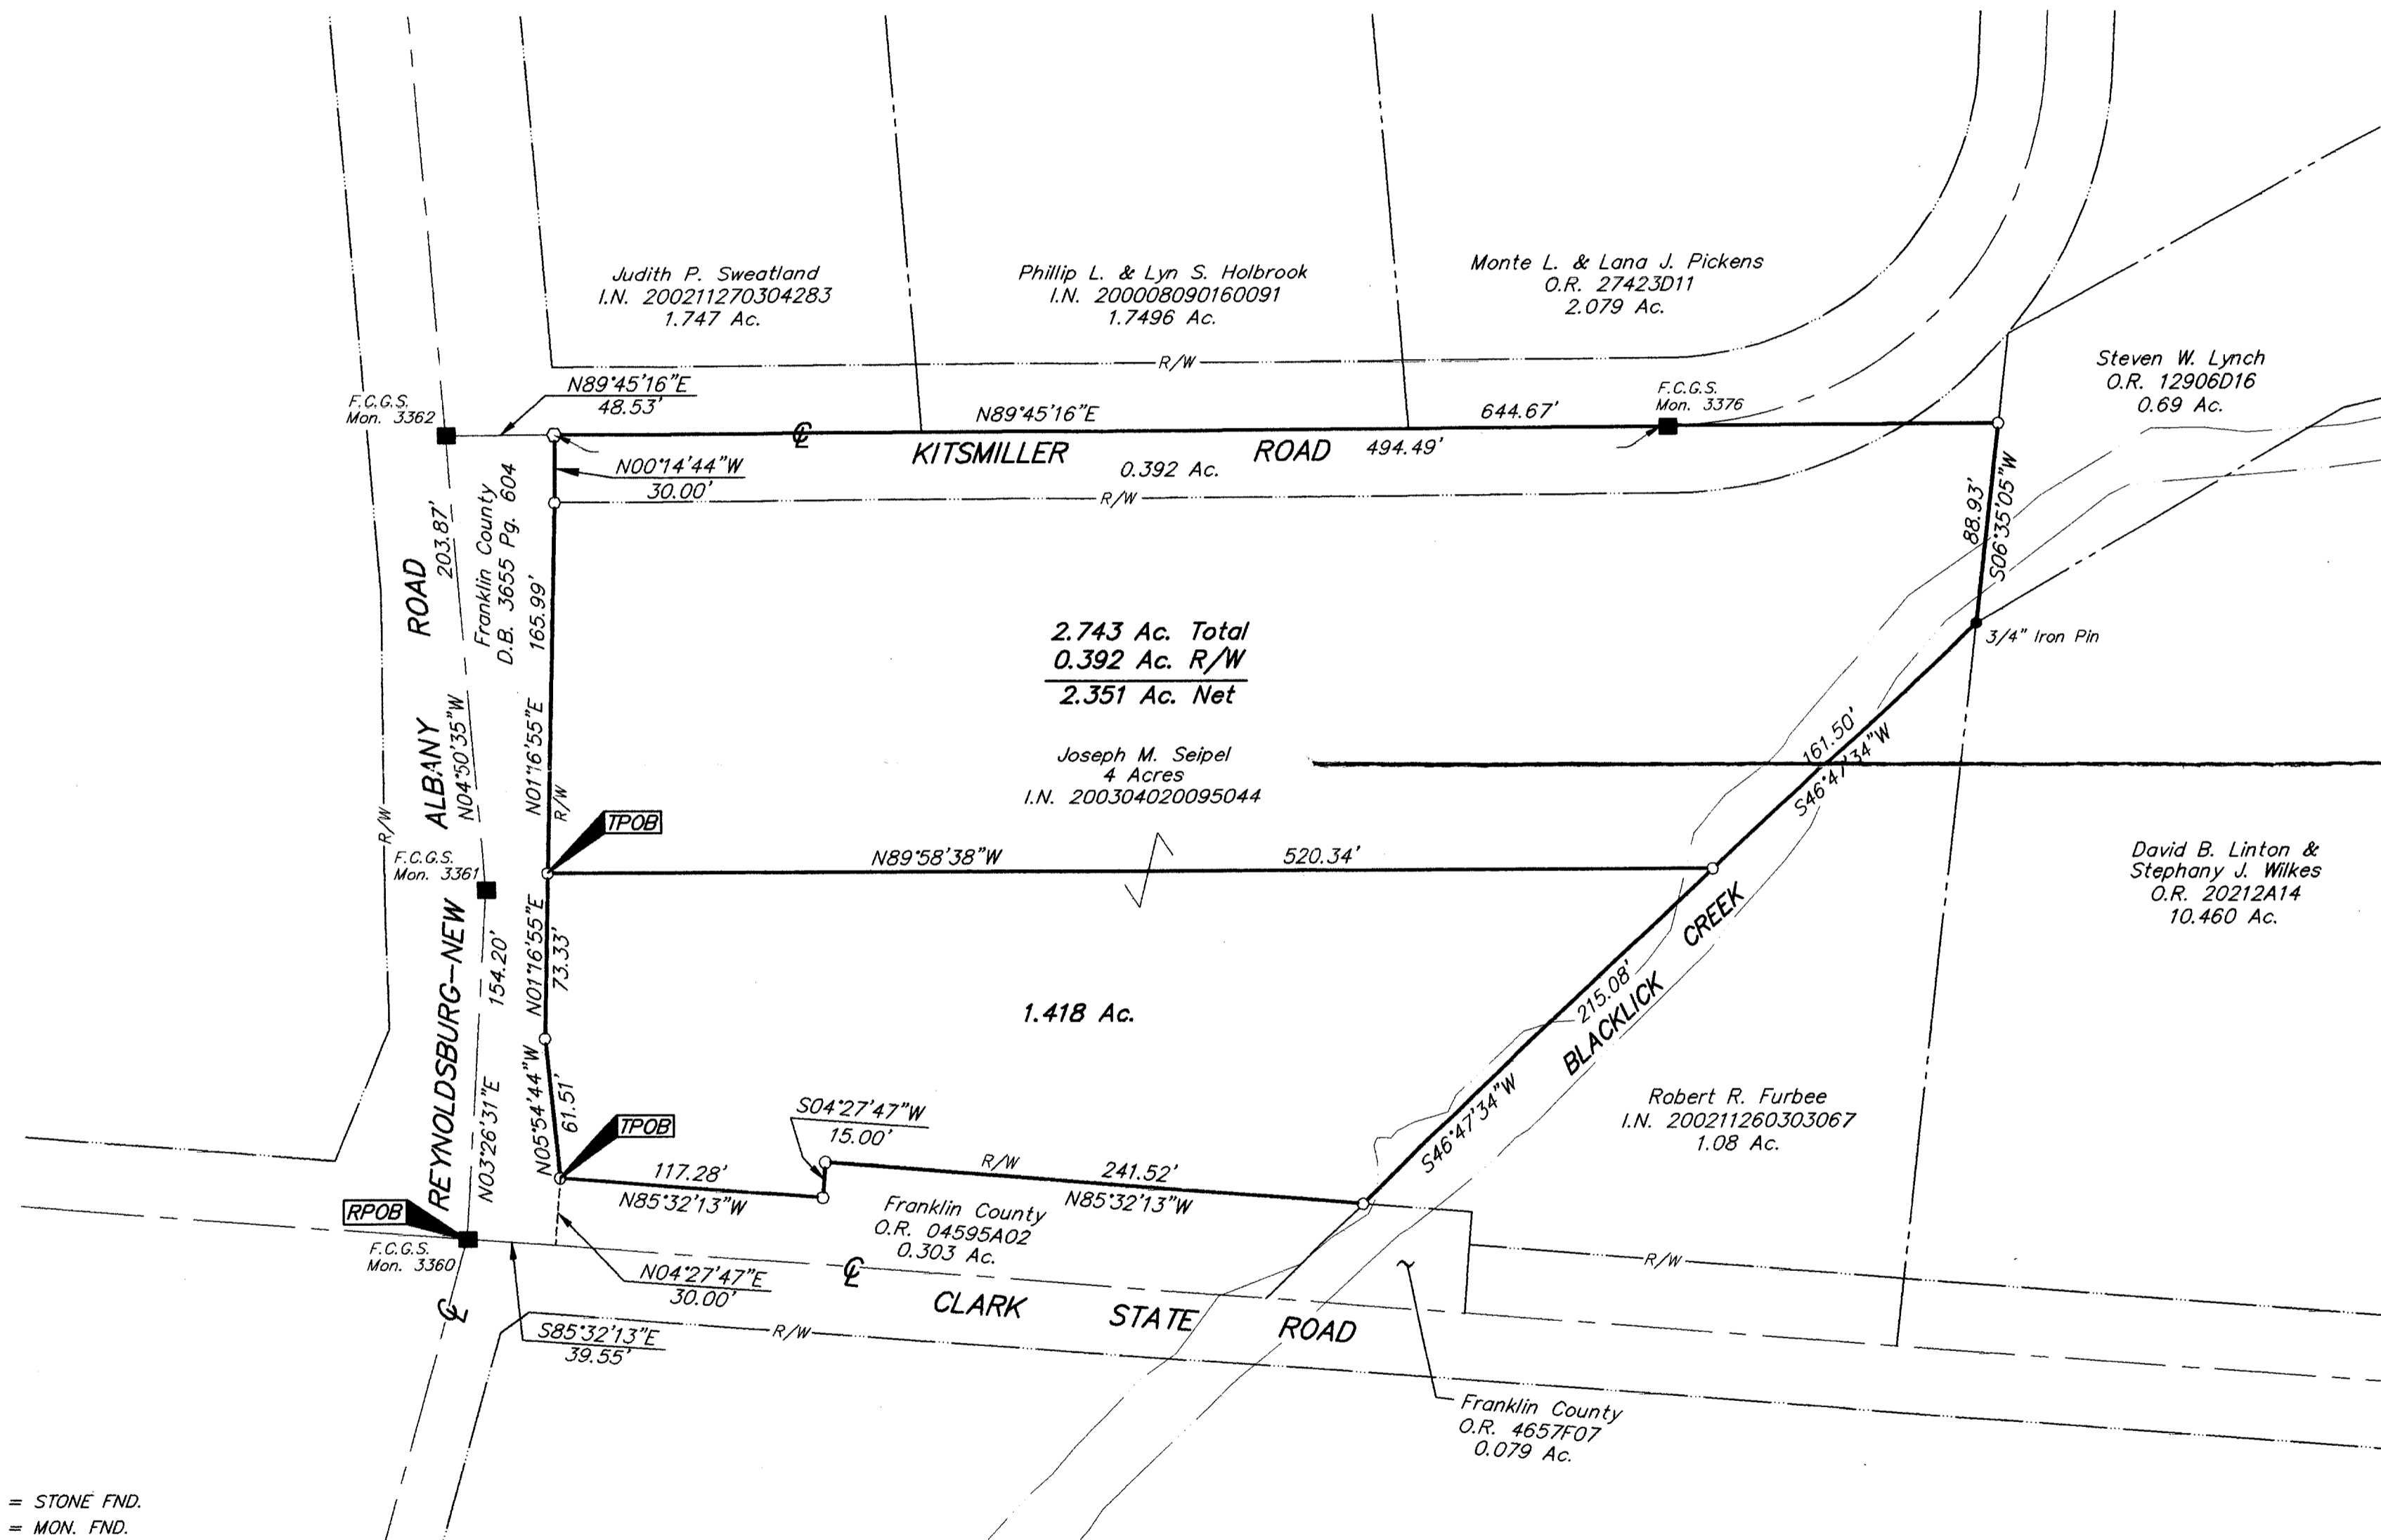

2.743 Ac. Total  
 0.392 Ac. R/W  
 2.351 Ac. Net

1.418 Ac.

- = STONE FND.
- = MON. FND.
- = I.P. FND.
- = I.P. SET
- = MAG. NAIL FND.
- = MAG. NAIL SET
- ▲ = R.R. SPK. FND.
- △ = R.R. SPK. SET
- ◆ = P.K. NAIL FND.

I.P.S Set are 13/16" I.D. Iron pipe W/ cap inscribed EMHT INC




GRAPHIC SCALE (IN FEET)

**BASIS OF BEARINGS:** The bearings show hereon are based on the bearing of North 03° 26' 31" East for the centerline of Reynoldsburg New Albany Road, between F.C.G.S. Monument Nos. 3360 & 3361, as shown on the right-of-way plans for Reynoldsburg-New Albany Road, Section "D", County Road 6 dated 11/14/1977.

Surveyed & Prepared By



ENGINEERS, SURVEYORS, PLANNERS, SCIENTISTS  
 EVANS, MECHWART, HAMBLETON & TILTON, INC.  
 170 MILL STREET, GAHANNA, OHIO 43230-3036  
 TEL: 614-471-5150 • FAX: 614-471-9286

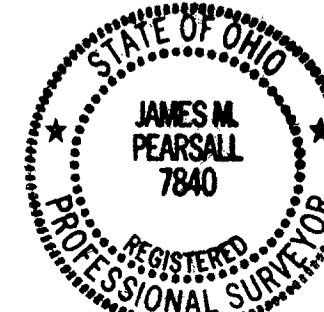

SCALE: 1" = 60'  
 MAY 6, 2003  
 REVISED: MAY 22, 2003

By *James M. Pearsall* 5/22/03  
 Professional Surveyor No. 7840

G:\PROJECT\20030586\DWG\30586BV.DWG - PLOTTED BY JPEARSALL - May 21, 2003 - 10:36 AM