

F-8-E

EMH&T
 Evans, Mechwart, Hambleton & Tilton, Inc.
 Engineers • Surveyors • Planners • Scientists
 5500 New Albany Road, Columbus, OH 43054
 Phone: 614.775.4500 Toll Free: 888.775.3648
 emht.com


RIGHT-OF-WAY VACATION EXHIBIT

SECTION 7, TOWNSHIP 5, RANGE 22

REFUGEE LANDS

CITY OF GRANDVIEW HEIGHTS, COUNTY OF FRANKLIN, STATE OF OHIO

Date:	July 5, 2013
Scale:	1" = 40'
Job No.	2010-1637

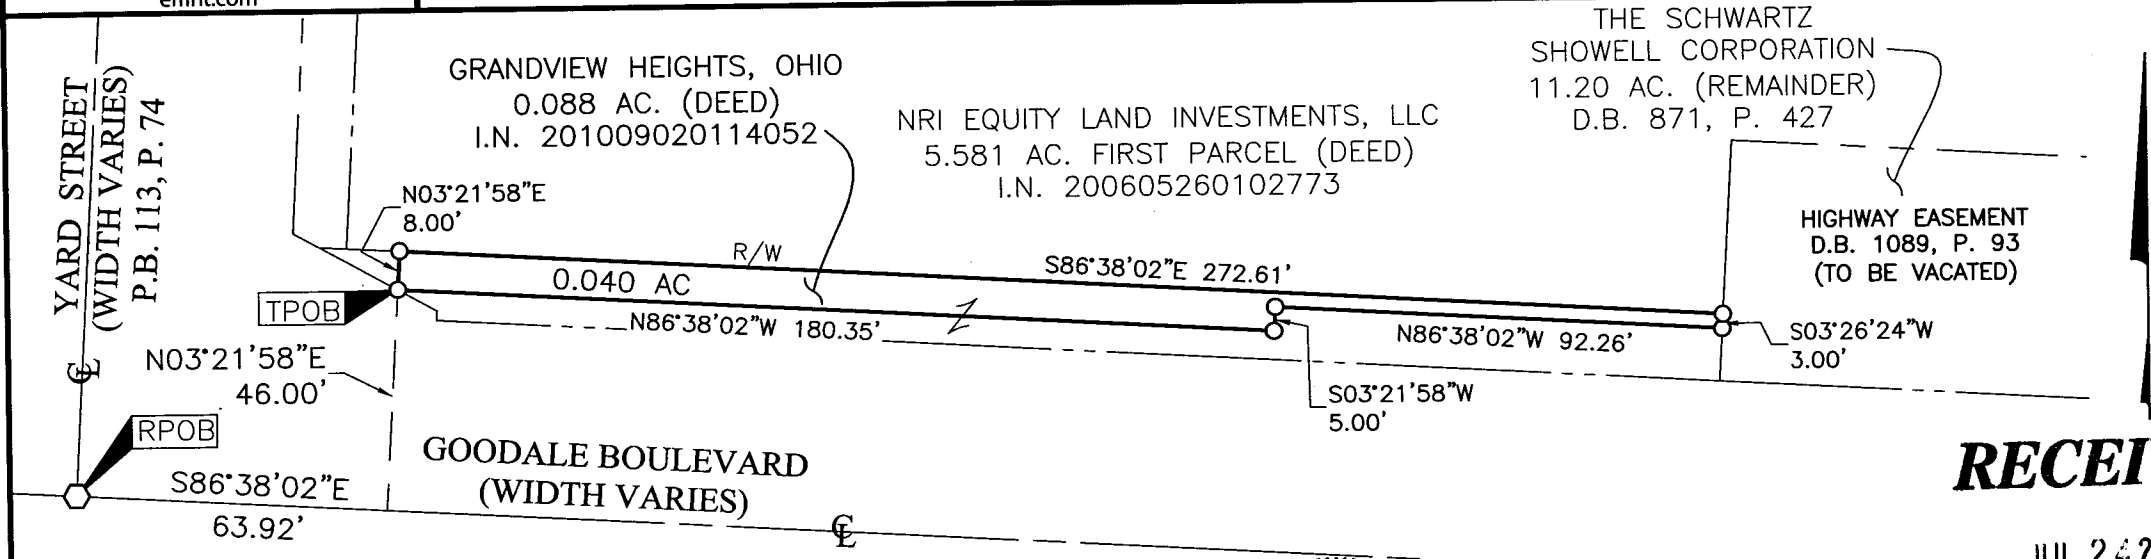

RECEIVED


JUL 24 2013

Franklin County Engineer
Dean C. Ringle, P.E., P.S.

BASIS OF BEARINGS:
 Bearings are based on the Ohio State Plane Coordinate System per NAD83 (1986 adjustment). Control for bearings was from coordinates of monuments FCGS 6666 and 6667, having a bearing of South 86° 56' 02" East, established by the Franklin County Engineering Department using Global Positioning System procedures and equipment.

SURVEY NOTE:
 This survey was prepared using documents of record, prior plats of survey, and observed evidence located by an actual field survey.

- = I.P. SET
 - ⊙ = MAG. NAIL SET
- I.P. Set are 13/16" I.D. iron pipe with cap inscribed EMHT INC

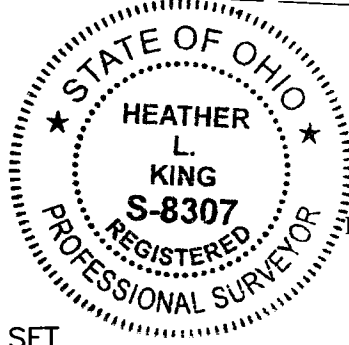

By Heather L. King 7/11/13
 Heather L. King Date
 Professional Surveyor No. 8307



GRAPHIC SCALE (in feet)

J:\20101637\DWG\04SHEETS\BOUNDARY\20101637-VS-BNDY-RWAY-VACT.DWG plotted by KING, HEATHER on 7/10/2013 12:09:04 PM last saved by HKING on 7/8/2013 9:43:16 AM
 Xrefs: 91674XPR.DWG