

K-2-F



Evans, Mechwart, Hambleton & Tilton, Inc.  
Engineers • Surveyors • Planners • Scientists  
5500 New Albany Road, Columbus, OH 43054  
Phone: 614.775.4500 Toll Free: 888.775.3648

emht.com

# SURVEY OF ACREAGE PARCEL

## HALF SECTION 20, SECTION 13, TOWNSHIP 12, RANGE 21

### REFUGEE LANDS

### CITY OF REYNOLDSBURG, COUNTY OF FRANKLIN, STATE OF OHIO

Date: January 7, 2014

Scale: 1" = 40'

Job No. 2013-0464

**RECEIVED**

JAN 15 2014


Franklin County Engineer  
Dean C. Ringle, P.E., P.S.

#### SURVEY NOTE:

This survey was prepared using documents of record, prior plats of survey, and observed evidence located by an actual field survey.

#### BASIS OF BEARINGS:


The bearings shown on this plat are based on the Ohio State Plane Coordinate System, South] Zone, NAD83 (NSRS 2007). Said bearings originated from a field traverse which was tied (referenced) to said coordinate system by GPS observations of Franklin County monuments FRANK 145 and FRANK 45. The portion of the centerline of Brice Road, having a bearing of North 04° 20' 24" East as shown hereon, is designated the "basis of bearing" for this survey.

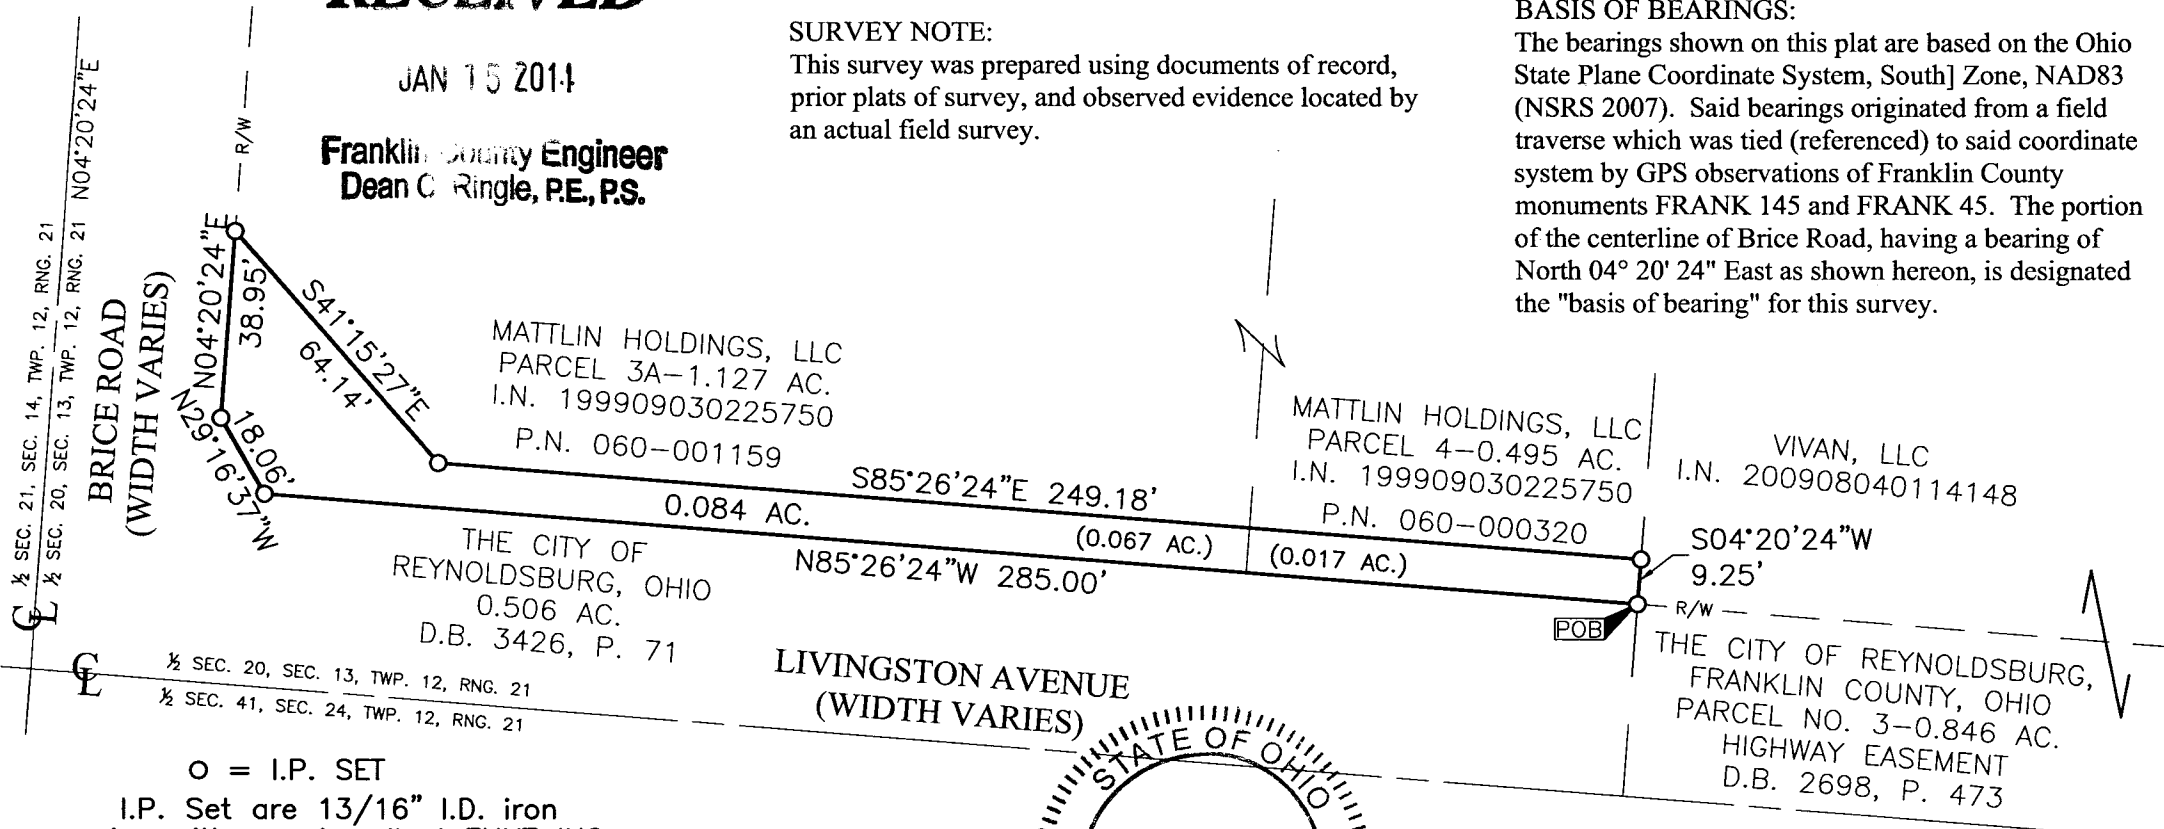

o = I.P. SET  
I.P. Set are 13/16" I.D. iron pipe with cap inscribed EMHT INC



GRAPHIC SCALE (in feet)

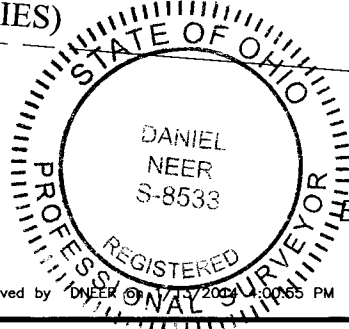

By D. Neer  
Daniel A. Neer  
Professional Surveyor No. 8533

1/15/14  
Date