


# SITE ENGINEERING, INC.

7453 EAST MAIN STREET  
REYNOLDSBURG, OHIO 43068  
PHONE: (614) 759-9900

FILE #3759  
DATE: MAR 14

SITUATED IN THE STATE OF OHIO, COUNTY OF FRANKLIN, CITY OF COLUMBUS, LOCATED IN LOT 18, QUARTER TOWNSHIP 3, TOWNSHIP 1, RANGE 16, U.S.M.L. BEING PART OF THAT 0.6426 ACRE TRACT DESCRIBED IN A DEED TO DANNY A. HOLMES OF RECORD IN INSTRUMENT 200609080180262 IN THE RECORDER'S OFFICE, FRANKLIN COUNTY, OHIO.

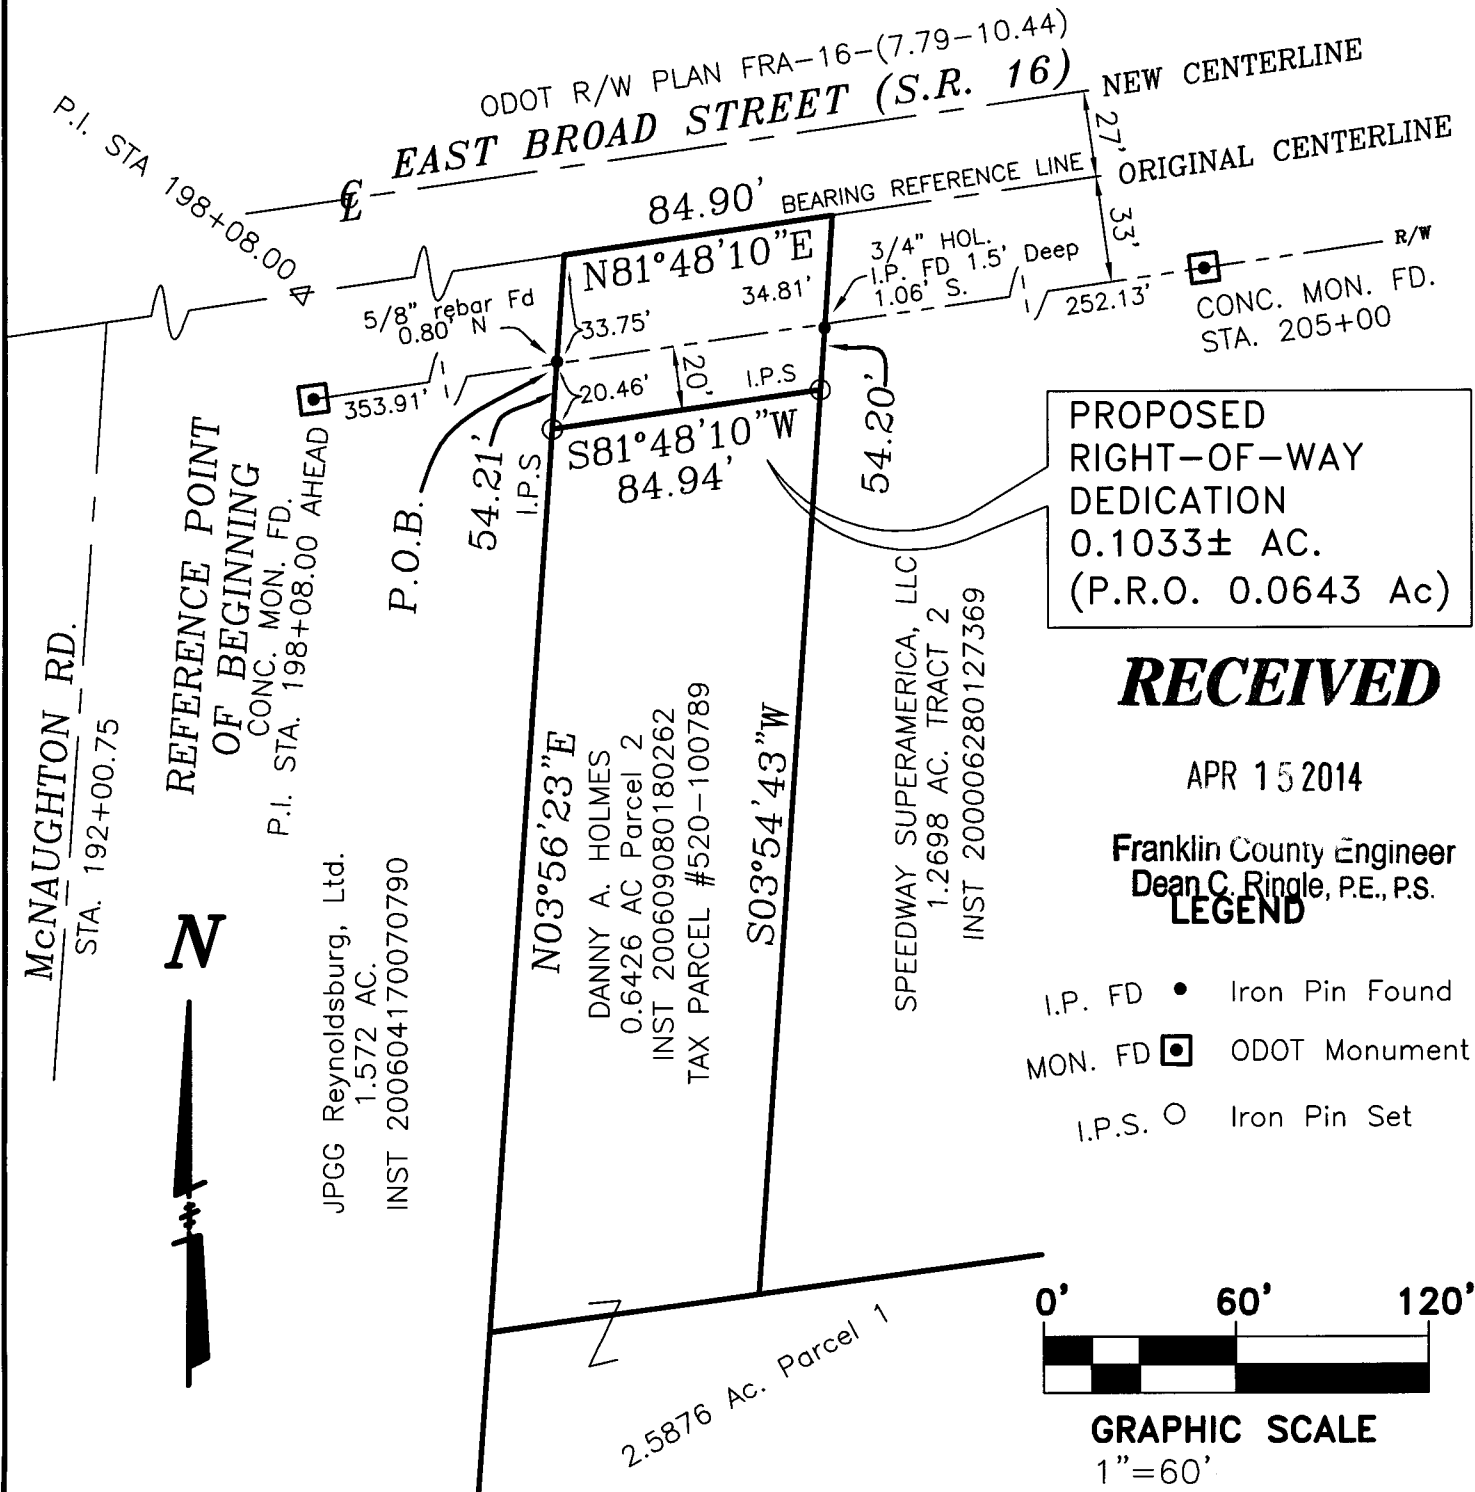

PROPOSED  
RIGHT-OF-WAY  
DEDICATION  
0.1033± AC.  
(P.R.O. 0.0643 Ac)


**RECEIVED**

APR 15 2014

Franklin County Engineer  
Dean C. Ringle, P.E., P.S.

**LEGEND**

- I.P. FD • Iron Pin Found
- MON. FD ◻ ODOT Monument
- I.P.S. ○ Iron Pin Set

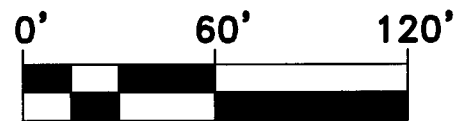

**GRAPHIC SCALE**  
1"=60'

This plat was prepared from actual field survey and deed information. Bearings are referenced to the centerline of E. Broad Street as N81°48'10"E as shown of O.D.O.T. R/W Plan # FRA-16-(7.79-10.44). The iron pins set are 5/8" rebar, 30" long with yellow plastic caps stamped "SITE ENG INC".

**SITE ENGINEERING, INC.**

By Mark A. Hazel, ps 4-14-14

Professional Surveyor # 7039

