


Description ~ 14.922 Acres
City of Columbus, Franklin County, Ohio
Section 9, Township 11, Range 21, Congress Lands East of Scioto River

RECEIVED

JUN 04 2014

Franklin County Engineer
Dean C. Ringle, P.E., P.S.

LINE TABLE		
LINE	BEARING	LENGTH
L1	N34°20'13"W	273.54'
L2	N55°39'47"E	159.44'
L3	N44°11'33"W	113.55'
L4	N04°21'53"E	240.43'
L5	S79°05'42"E	291.73'
L6	N67°57'46"E	400.46'
L7	S86°16'04"E	314.53'
L8	N82°34'02"E	345.02'
L9	N70°11'52"E	147.47'
L10	N37°09'52"E	139.22'
L11	N19°40'28"E	26.42'
L12	S52°59'22"E	155.44'
L13	S65°19'27"E	61.71'
L14	S85°10'23"E	227.86'
L15	S04°49'37"W	136.33'
L16	N85°10'23"W	35.47'
L17	S04°08'51"W	240.00'
L18	N85°59'24"W	355.00'
L19	S50°40'59"W	340.00'
L20	N43°01'42"W	370.00'
L21	S86°44'26"W	365.00'
L22	S40°11'55"W	281.89'
L23	N84°20'39"W	413.63'

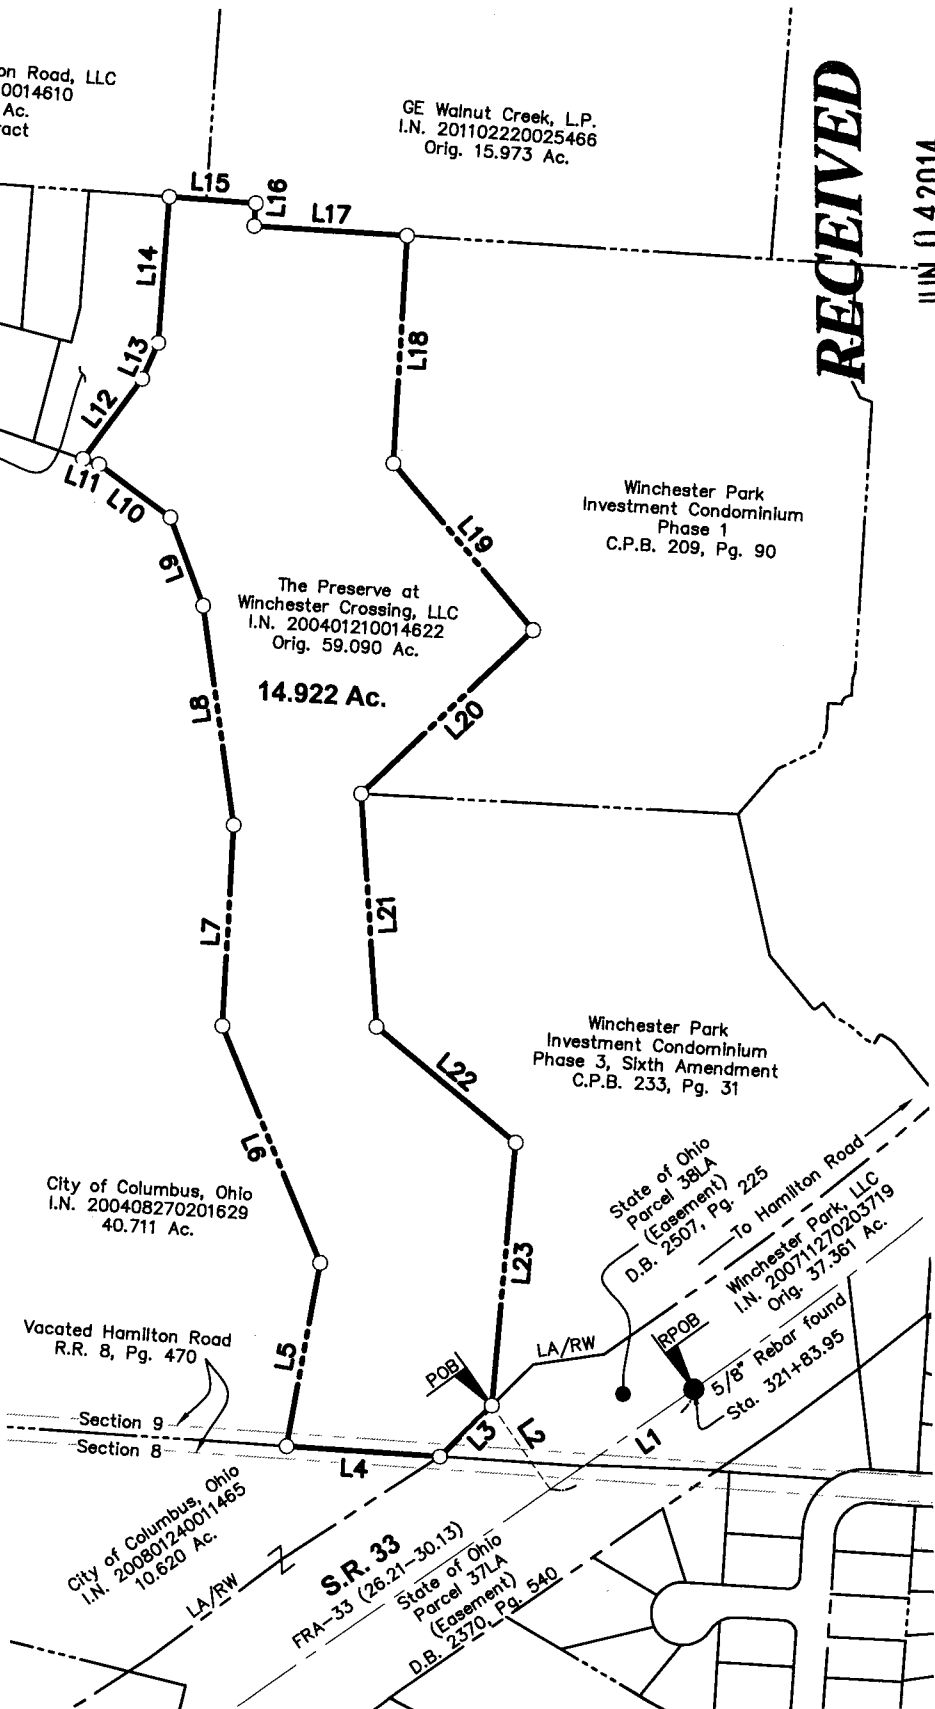



○ iron pin set

The above exhibit was prepared by Advanced Civil Design on June 4, 2014 and is based on existing records and a survey performed by Advanced Civil Design, Inc. in January of 2014.

Bearings are based on North 57°12'05" West between monuments FRANK132 & FRANK132, per the Ohio State Plane Coordinate System NAD83, South Zone, NAD83 (1986 Adjustment).

[Signature]

Douglas R. Hock, P.S. 7661

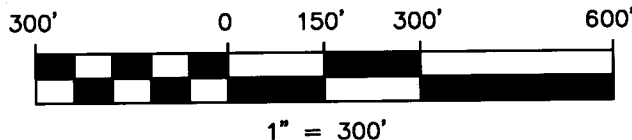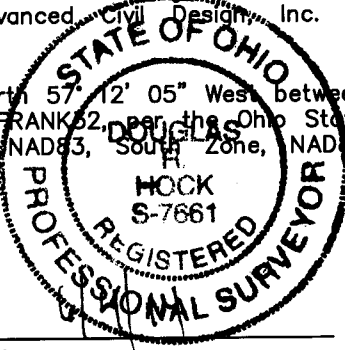

DRAWN BY: DRB JOB NO.: 14-0072-128
DATE: 06/03/14 CHECKED BY: DRH



422 Beecher Road
Gahanna, Ohio 43230
ph 614.428.7750
fax 614.428.7755