


# Lot Split Survey ~ 0.065 Ac.

City of Gahanna, Franklin County, Ohio  
Quarter Township 2, Township 1, Range 16,  
United States Military District

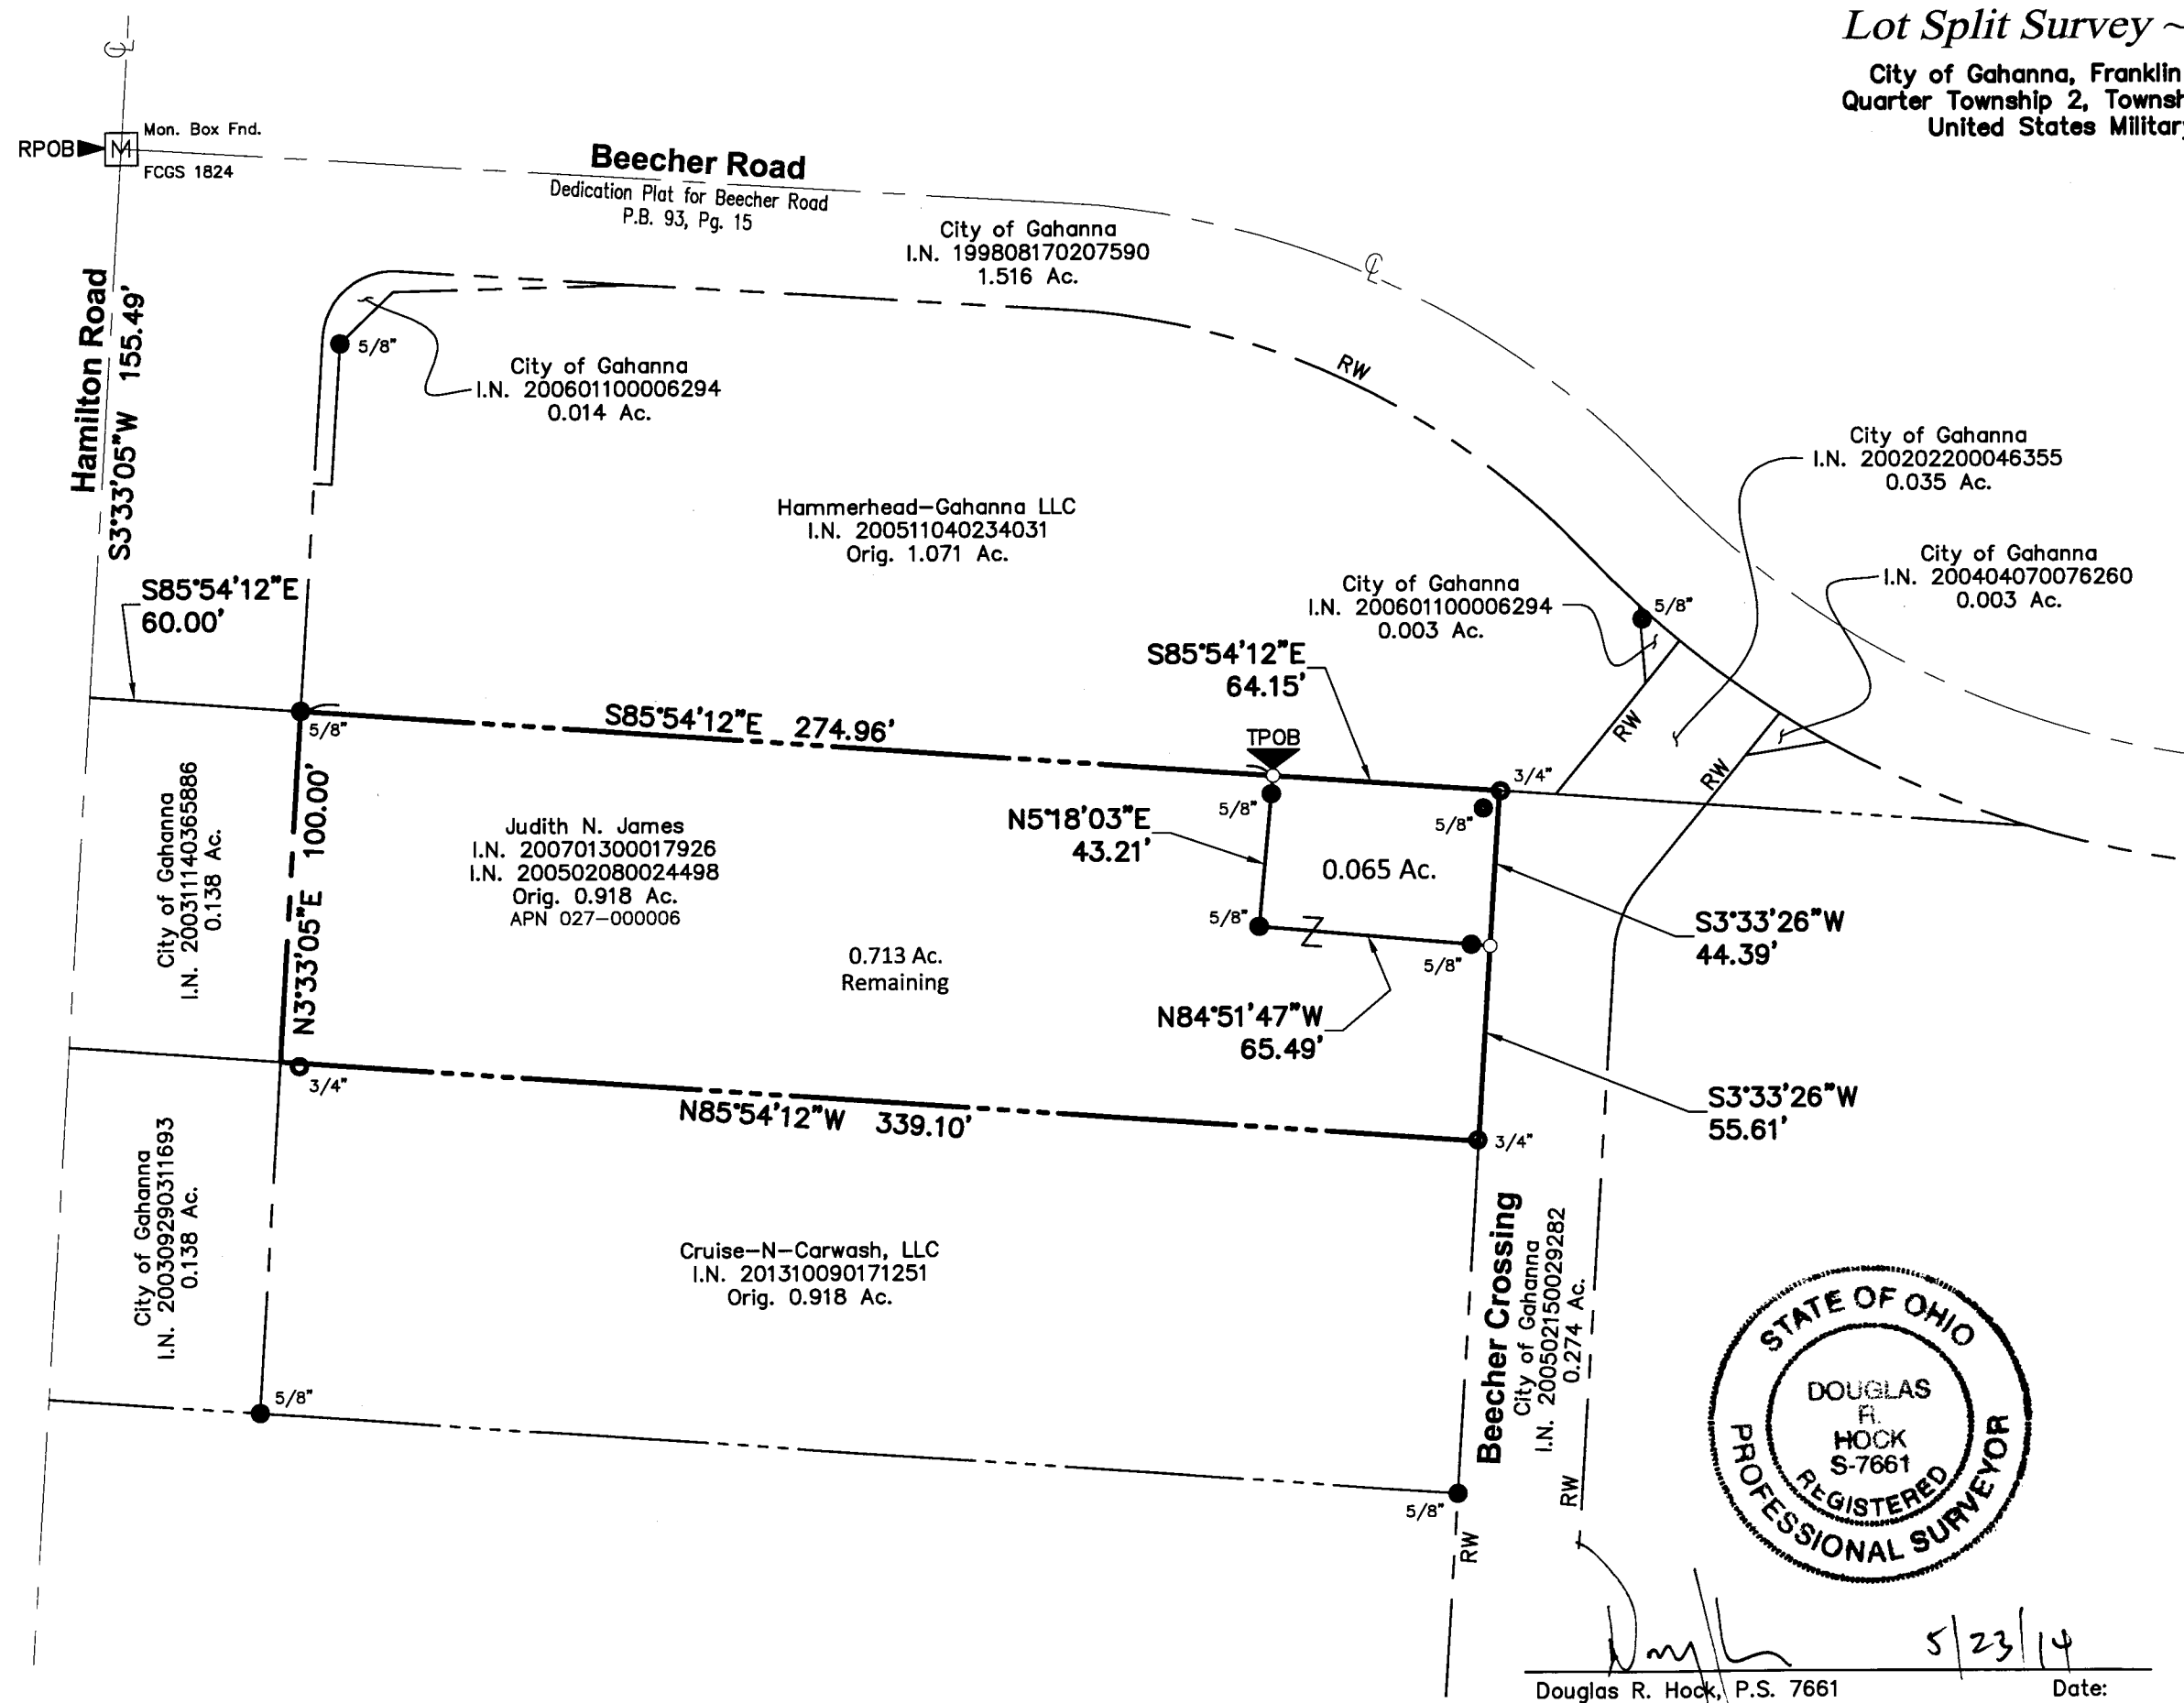


- Iron Pin Set
- Iron Pipe Found
- Iron Rod Found

Iron pins set are 3/4" diameter iron pipe, 30" long and capped Advanced 7661.


Bearings are based on N03°33'05"E for the centerline of Hamilton Road as shown on the Franklin County Centerline Survey Plat dated 01/26/09.



### GRAPHIC SCALE

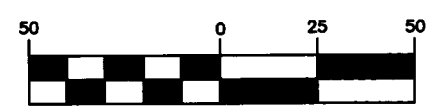

( IN FEET )  
1 inch = 50 ft.

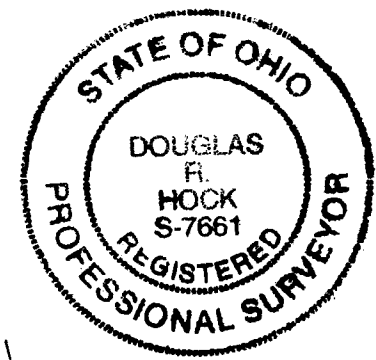

Douglas R. Hock, P.S. 7661  
Date: 5/23/14

DRAWN BY: JCD	JOB NO.: 14-0001-640
DATE: 04/31/2014	CHECKED BY: DRH

**ADVANCED**  
CIVIL DESIGN  
ENGINEERS SURVEYORS

422 Beecher Road  
Gahanna, Ohio 43230  
ph 614.428.7750  
fax 614.428.7755

Z:\14-0001-640\dwg\0001-640bnd.dwg layout1 May 23, 2014 - 9:36:08am dbickham