


SURVEY OF ACREAGE PARCELS

SECTION 13, TOWNSHIP 2, RANGE 19
 UNITED STATES MILITARY LANDS
 CITY OF COLUMBUS, COUNTY OF FRANKLIN, STATE OF OHIO

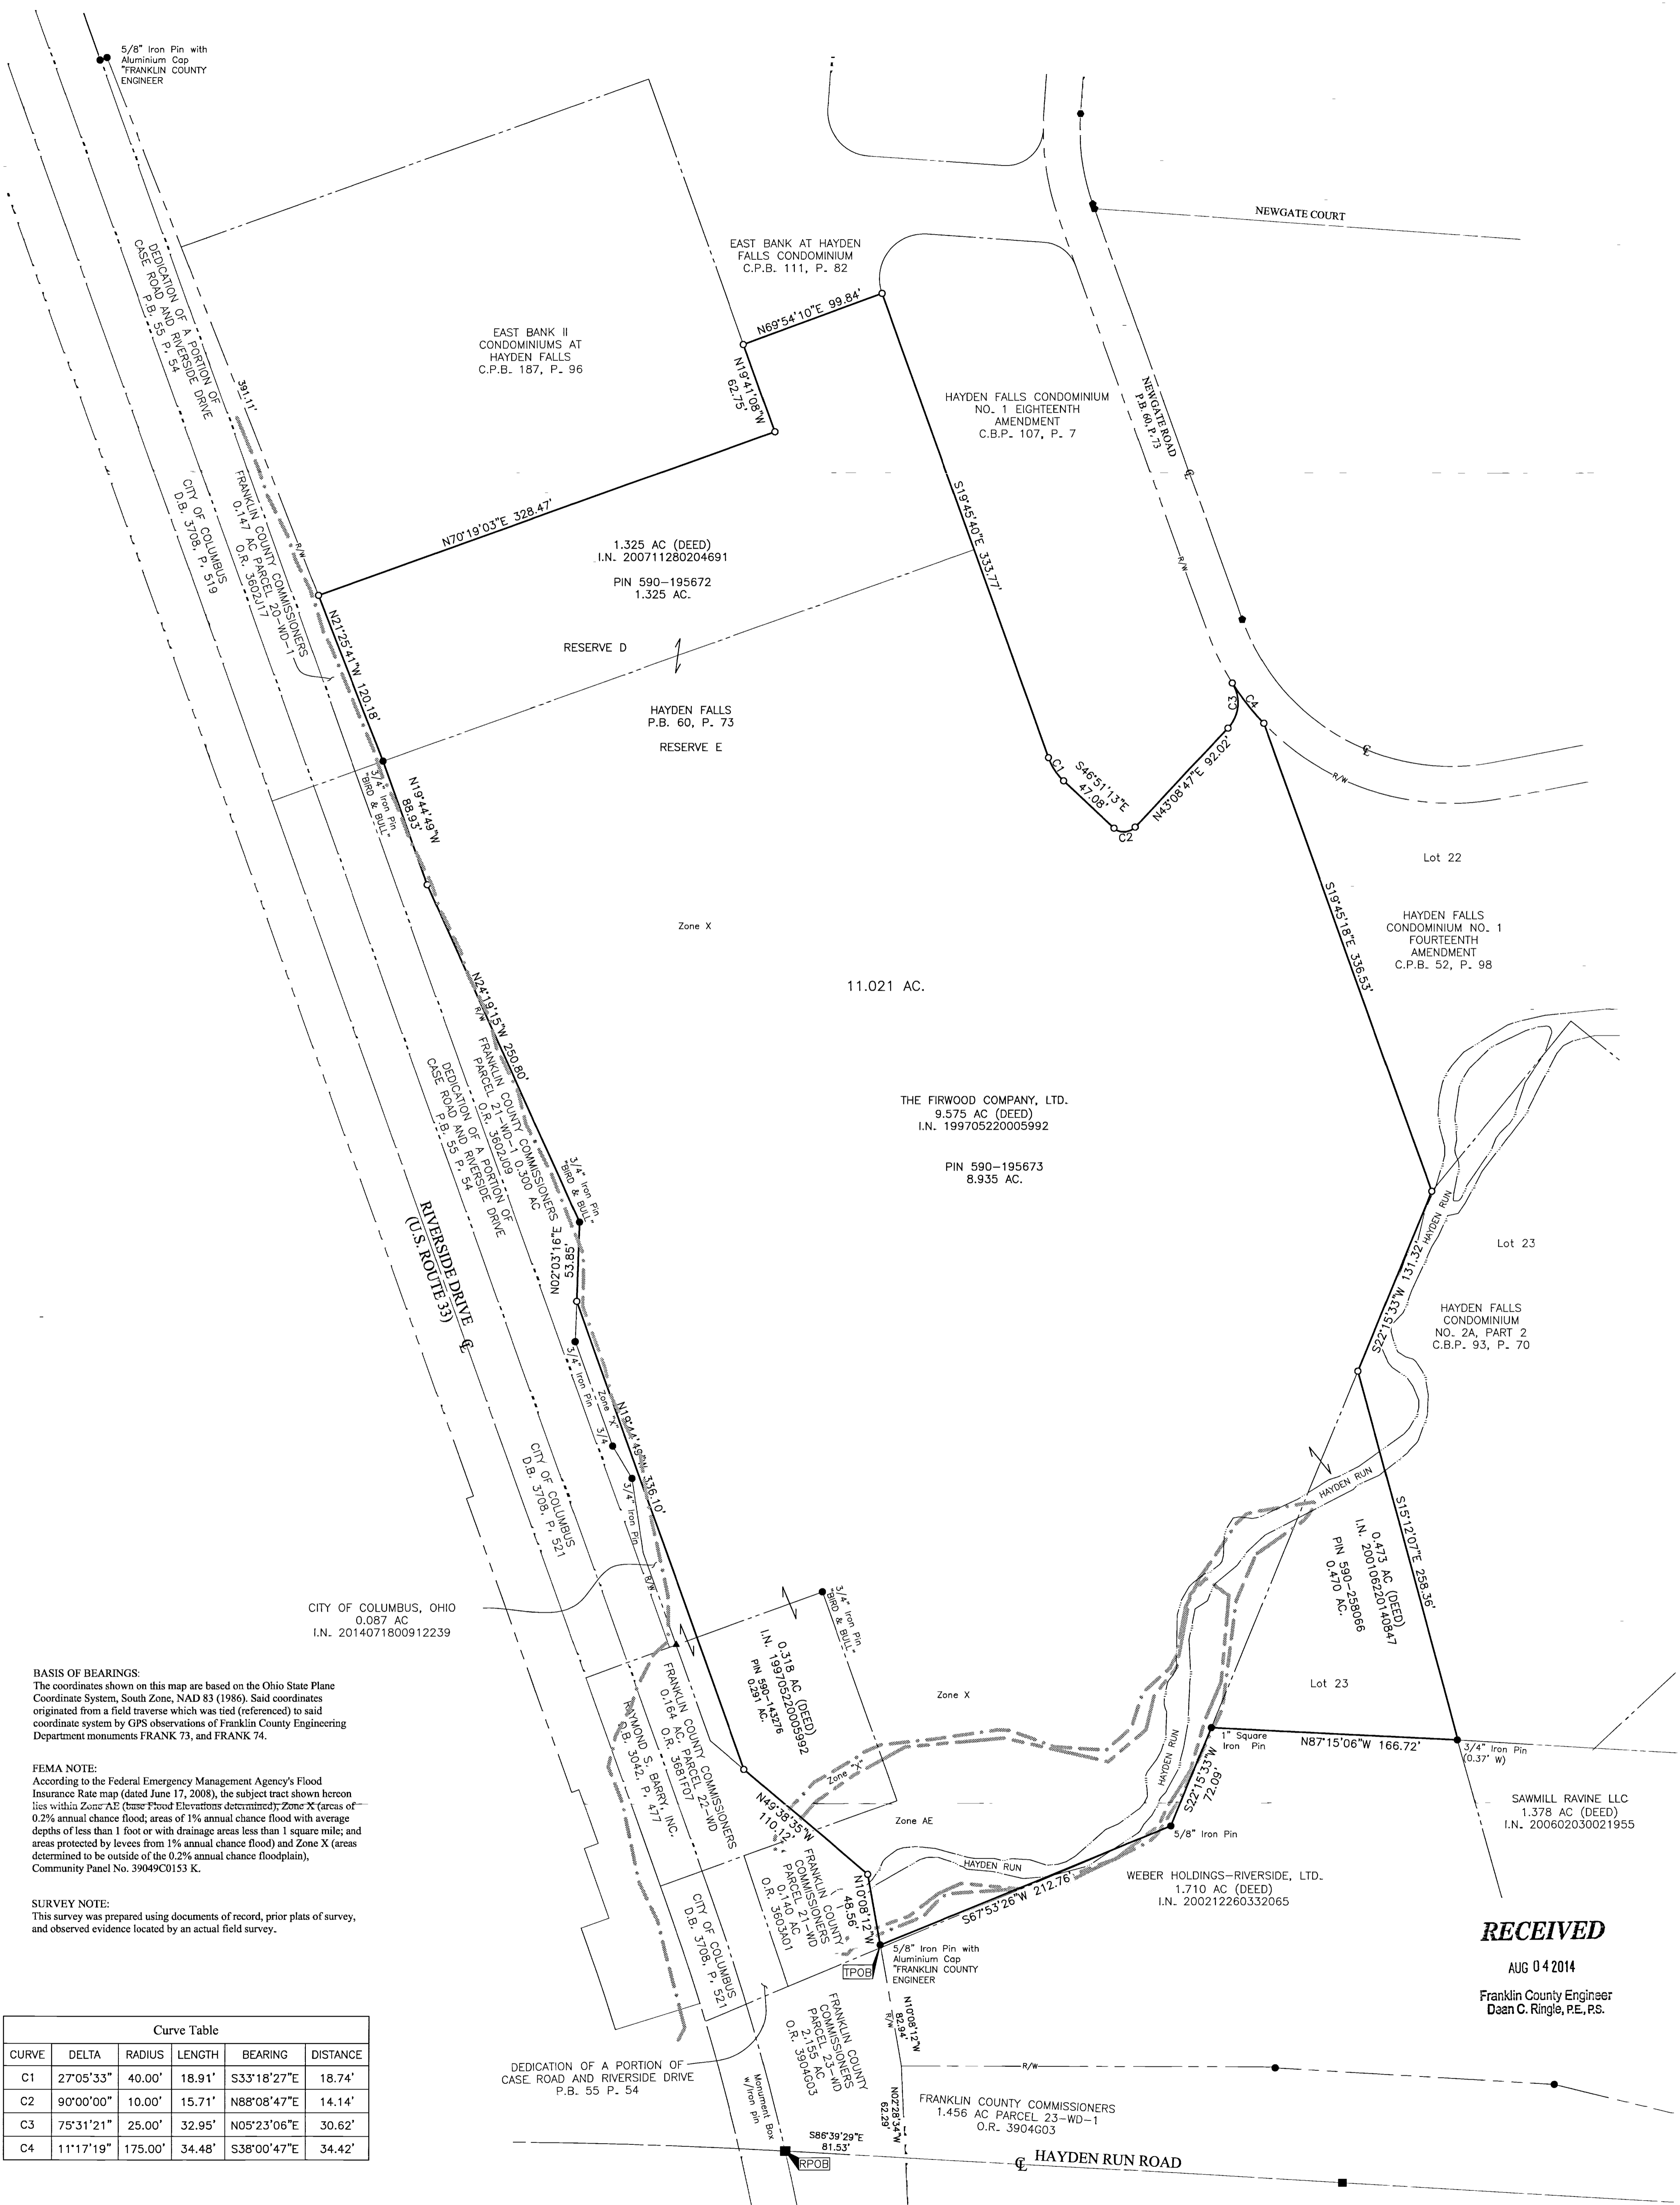


BASIS OF BEARINGS:
 The coordinates shown on this map are based on the Ohio State Plane Coordinate System, South Zone, NAD 83 (1986). Said coordinates originated from a field traverse which was tied (referenced) to said coordinate system by GPS observations of Franklin County Engineering Department monuments FRANK 73, and FRANK 74.

FEMA NOTE:
 According to the Federal Emergency Management Agency's Flood Insurance Rate map (dated June 17, 2008), the subject tract shown hereon lies within Zone AE (base Flood Elevations determined); Zone X (areas of 0.2% annual chance flood; areas of 1% annual chance flood with average depths of less than 1 foot or with drainage areas less than 1 square mile; and areas protected by levees from 1% annual chance flood) and Zone X (areas determined to be outside of the 0.2% annual chance floodplain), Community Panel No. 39049C0153 K.

SURVEY NOTE:
 This survey was prepared using documents of record, prior plats of survey, and observed evidence located by an actual field survey.

Curve Table				
CURVE	DELTA	RADIUS	LENGTH	DISTANCE
C1	27°05'33"	40.00'	18.91'	18.74'
C2	90°00'00"	10.00'	15.71'	14.14'
C3	75°31'21"	25.00'	32.95'	30.62'
C4	11°17'19"	175.00'	34.48'	34.42'

- = STONE FND.
 - = MON. FND.
 - = I.P. FND.
 - = I.P. SET
 - = MAG. NAIL FND.
 - = MAG. NAIL SET
 - ▲ = R.R. SPK. FND.
 - = R.R. SPK. SET
 - ▲ = P.K. NAIL FND.
- I.P. Set are 13/16" I.D. iron pipe with cap inscribed EMHT INC

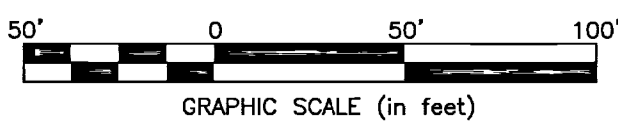

By *Heather L. King*
 Heather L. King
 Professional Surveyor No. 8307

8/4/14
 Date

RECEIVED

AUG 04 2014

Franklin County Engineer
 Daan C. Ringle, P.E., P.S.

EMHT <small>Evans, Mechwart, Hambleton & Tilton, Inc. Engineers • Surveyors • Planners • Scientists 5500 New Albany Road, Columbus, OH 43054 Phone: 614.775.4300 Toll Free: 888.775.3448 emht.com</small>	Date: June 17, 2014
	Scale: 1" = 50'
	Job No: 2013-0716
	Sheet: 1 of 1
REVISIONS	
MARK	DATE DESCRIPTION