




SMART SERVICES, INC.  
88 W. CHURCH STREET  
NEWARK, OHIO 43055

PHONE: (740) 345-4700  
FAX: (740) 522-4706

SCALE: 1" = 80'

JOB: 615702

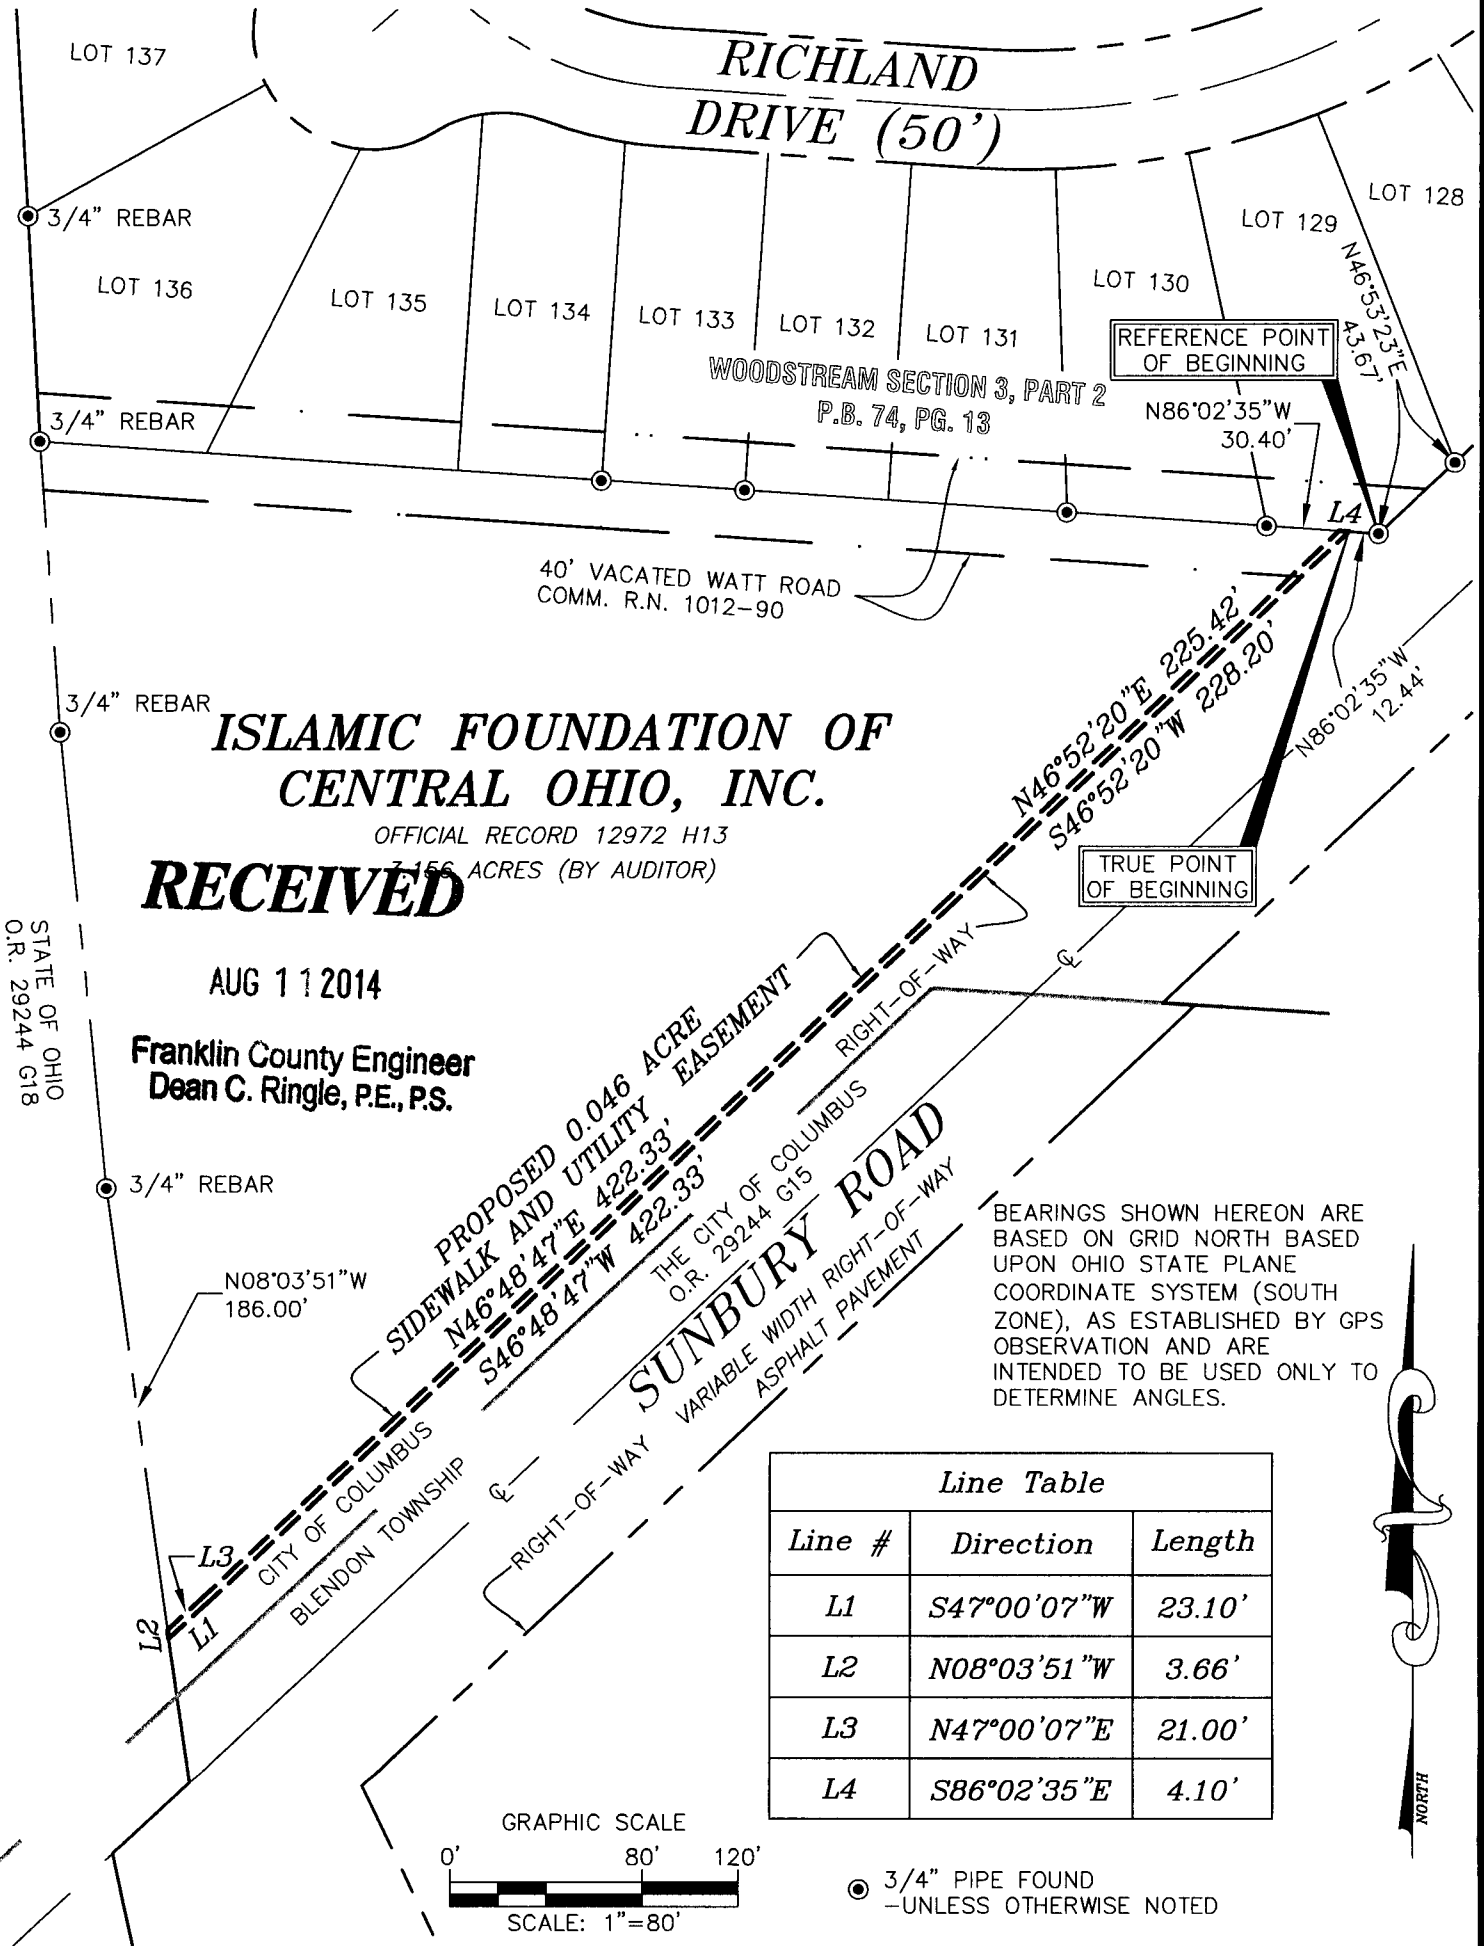

**RECEIVED**

AUG 11 2014

Franklin County Engineer  
Dean C. Ringle, P.E., P.S.

STATE OF OHIO  
O.R. 29244 G18


**PLAT OF SURVEY**

7/29/2014

0.046 ACRES OUT OF 3.156 ACRES (BY AUDITOR)  
ISLAMIC FOUNDATION OF CENTRAL OHIO, INC. ~ O.R. 12972 H13  
PART OF THE FOURTH QUARTER, TOWNSHIP 2, RANGE 17, U.S.M.L.  
CITY OF COLUMBUS, FRANKLIN COUNTY, OHIO

THIS PLAT WAS PREPARED BY SMART SERVICES, INC. AND IS A TRUE AND ACCURATE REPRESENTATION, TO THE BEST OF MY KNOWLEDGE AND BELIEF, OF A SURVEY MADE BY SAME IN DECEMBER 2012.

THIS SURVEY WAS PERFORMED WITHOUT THE BENEFIT OF A TITLE POLICY; ALL OWNERSHIP SHOWN IS BASED UPON RECORD DATA ACQUIRED AT THE TIME OF SURVEY, NO GUARANTEE IS PLACED UPON ACTUAL OWNERSHIP OF ANY PROPERTY.

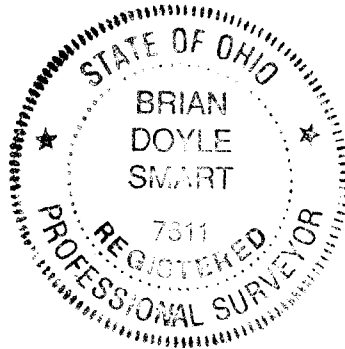

*Brian D. Smart*  
BRIAN D. SMART REG. SURVEYOR NO. 7611