



Evans, Mechwart, Hambleton & Tilton, Inc.
 Engineers • Surveyors • Planners • Scientists
 5500 New Albany Road, Columbus, OH 43054
 Phone: 614.775.4500 Toll Free: 888.775.3648

emht.com

SURVEY OF ACREAGE PARCEL

QUARTER TOWNSHIP 2, TOWNSHIP 2, RANGE 17

UNITED STATES MILITARY LANDS

CITY OF WESTERVILLE, COUNTY OF FRANKLIN, STATE OF OHIO

Date: September 30, 2014

Job No. 2013-0183

Scale: 1" = 50'

Revised: January 8, 2015
 Revised: January 14, 2015



MATCH LINE

- 17 WDV AC. BREAKDOWN**
- 0.074 AC. P.N. 080-011392
 - 0.083 AC. P.N. 080-011393
 - 0.092 AC. P.N. 080-009422
 - 0.049 AC. P.N. 080-008070
 - 0.057 AC. P.N. 080-008073
 - 0.054 AC. P.N. 080-008080
 - 0.054 AC. P.N. 080-008079

- 17 TV AC. BREAKDOWN**
- 0.046 AC. P.N. 080-011392
 - 0.051 AC. P.N. 080-011393
 - 0.098 AC. P.N. 080-009422
 - 0.006 AC. P.N. 080-008070
 - 0.019 AC. P.N. 080-008073
 - 0.007 AC. P.N. 080-008080
 - 0.007 AC. P.N. 080-008079


- = STONE FND.
- = MON. FND.
- = I.P. FND.
- = I.P. SET
- = MAG. NAIL FND.
- = MAG. NAIL SET
- ▲ = R.R. SPK. FND.
- △ = R.R. SPK. SET
- ◆ = P.K. NAIL FND.

I.P. Set are 13/16" I.D. iron pipe with cap inscribed EMHT INC

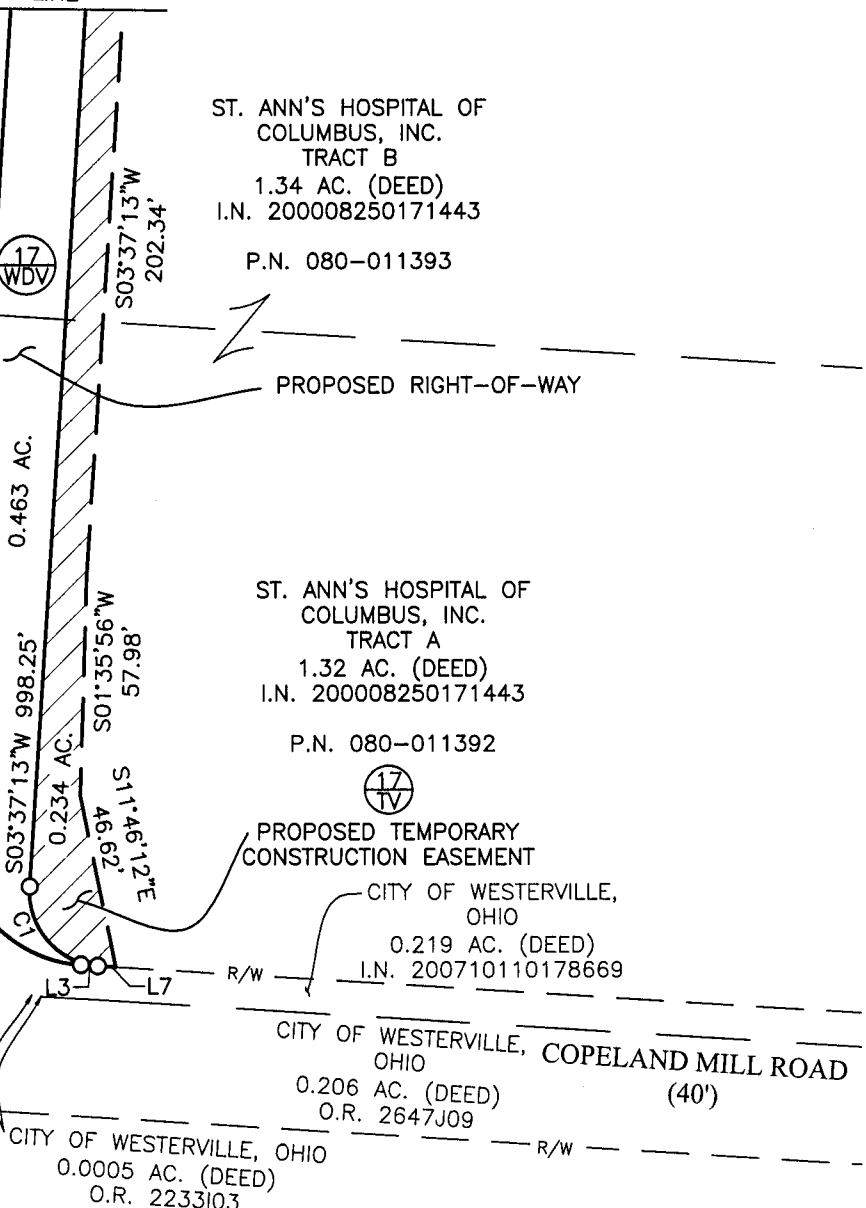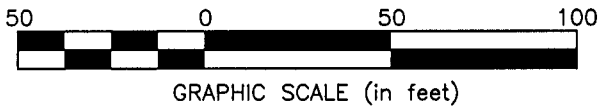

CURVE TABLE					
CURVE NO.	DELTA	RADIUS	LENGTH	CHORD BEARING	CHORD DISTANCE
C1	88°39'13"	20.00'	30.95'	S 40°42'24" E	27.95'
C2	90°04'40"	35.00'	55.03'	N 41°25'07" W	49.53'

FEB 06 2015

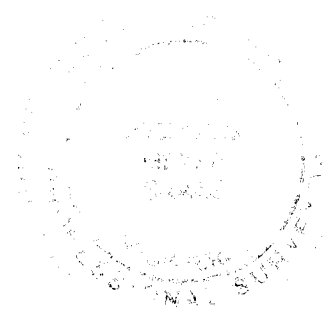

By *J. Meyer* Date 2-3-2015
 Joshua M. Meyer
 Professional Surveyor No. 8485

J:\20130183\DWG\04SHEETS\BOUNDARY\20130183-VS-BNDY-17.DWG plotted by KING, BRANDON on 1/14/2015 3:06:33 PM last saved by BKING on 1/14/2015 3:02:05 PM

