

A-S-E

1.544 Ac. Right-of-Way Dedication Exhibit

City of Hilliard, Franklin County, Ohio
Virginia Military Survey No. 2418

Trueman LP
112.706 Ac.
O.R. 32808A03
0.032 Ac.
I.N. 200508120163600

State of Ohio
Parcel 222A-WL
D.B. 2681, P. 405

State of Ohio
Parcel 222-WL
D.B. 2681, P. 403

LINE TABLE		
LINE	BEARING	DISTANCE
L1	S12°43'20"E	254.62'
L2	N77°16'40"E	40.00'
L3	N12°43'20"W	227.35'
L4	N73°15'50"E	161.97'
L5	N16°44'10"W	30.00'
L6	N73°15'50"E	1159.35'
L7	S14°33'42"E	50.04'
L8	S73°15'50"W	1230.85'
L9	S12°43'20"E	206.61'


RECEIVED

MAY 01 2015

Franklin County Engineer
Dean C. Ringle, PE, PS.


CURVE TABLE					
NO.	DELTA	RADIUS	LENGTH	CHORD BEARING	CHORD DIST.
C1	085°59'10"	75.00'	112.56'	S30°16'15"W	102.29'
C2	032°51'39"	125.00'	71.69'	N29°09'06"W	70.71'

Bearings are based on the Ohio State Plane Coordinate System NAD83, NSRS 2007. A bearing of S 12° 43' 20" E was established by GPS for the centerline of Britton Road between Franklin County Geodetic Survey monument number 9907 and Franklin County Geodetic Survey monument number 5530.

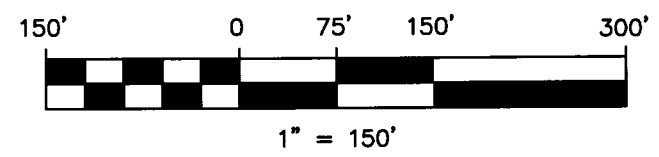

1.544 AC.

Vadata, Inc.
58.205 Ac.
I.N. 20150225023314

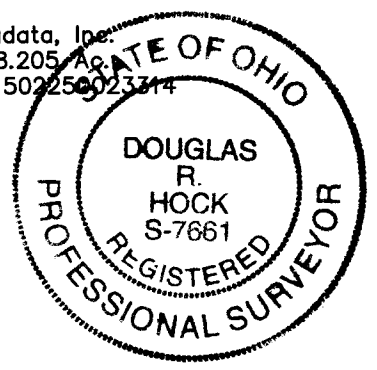

This survey is based on existing records of the Franklin County Auditor's and Recorder's Offices, and an actual field survey performed in January 2015.

Douglas R. Hock 5/1/15
Douglas R. Hock, P.S. 7661 Date:

DRAWN BY: BCK JOB NO.: 14-0001-657
DATE: 5/1/2015 CHECKED BY: DRB

ADVANCED
CIVIL DESIGN
ENGINEERS SURVEYORS

422 Beecher Road
Gahanna, Ohio 43230
ph 614.428.7750
fax 614.428.7755

Z:\14-0001-657\DWG\PRODUCTION DRAWINGS\SURVEY\0001-657 RW drop2.dwg Page 1 May 01, 2015 9:31:13am bkrshner

