



Evans, Mechwart, Hambleton & Tilton, Inc.  
 Engineers • Surveyors • Planners • Scientists  
 5500 New Albany Road, Columbus, OH 43054  
 Phone: 614.775.4500 Toll Free: 888.775.3648  
 emht.com

# SURVEY OF ACREAGE PARCEL

## VIRGINIA MILITARY SURVEY NOS. 4854 & 3000

### CITY OF HILLIARD, COUNTY OF FRANKLIN, STATE OF OHIO


Date: June 29, 2015

Job No. 2015-0434

Scale: 1" = 200'

CURVE TABLE					
CURVE	DELTA	RADIUS	ARC	CH. BEARING	CH. DIST.
C1	40°55'43"	235.00'	167.87'	N40°41'44"E	164.32'
C2	48°32'36"	185.00'	156.74'	N44°30'11"E	152.09'
C3	7°54'44"	1025.00'	141.55'	N64°49'07"E	141.43'

LINE TABLE		
LINE	BEARING	DISTANCE
L1	N66°22'53"E	50.00'
L2	N42°59'47"E	15.03'
L3	N66°22'53"E	42.20'
L4	N61°09'36"E	65.66'
L5	N68°46'29"E	5.49'
L6	S82°47'36"W	138.56'
L7	N79°56'50"W	85.56'
L8	N71°18'50"W	150.01'
L9	N65°38'53"W	208.41'
L10	N57°48'25"W	129.32'
L11	N59°01'48"W	170.38'
L12	N67°18'16"W	57.59'
L13	N80°44'53"W	8.85'

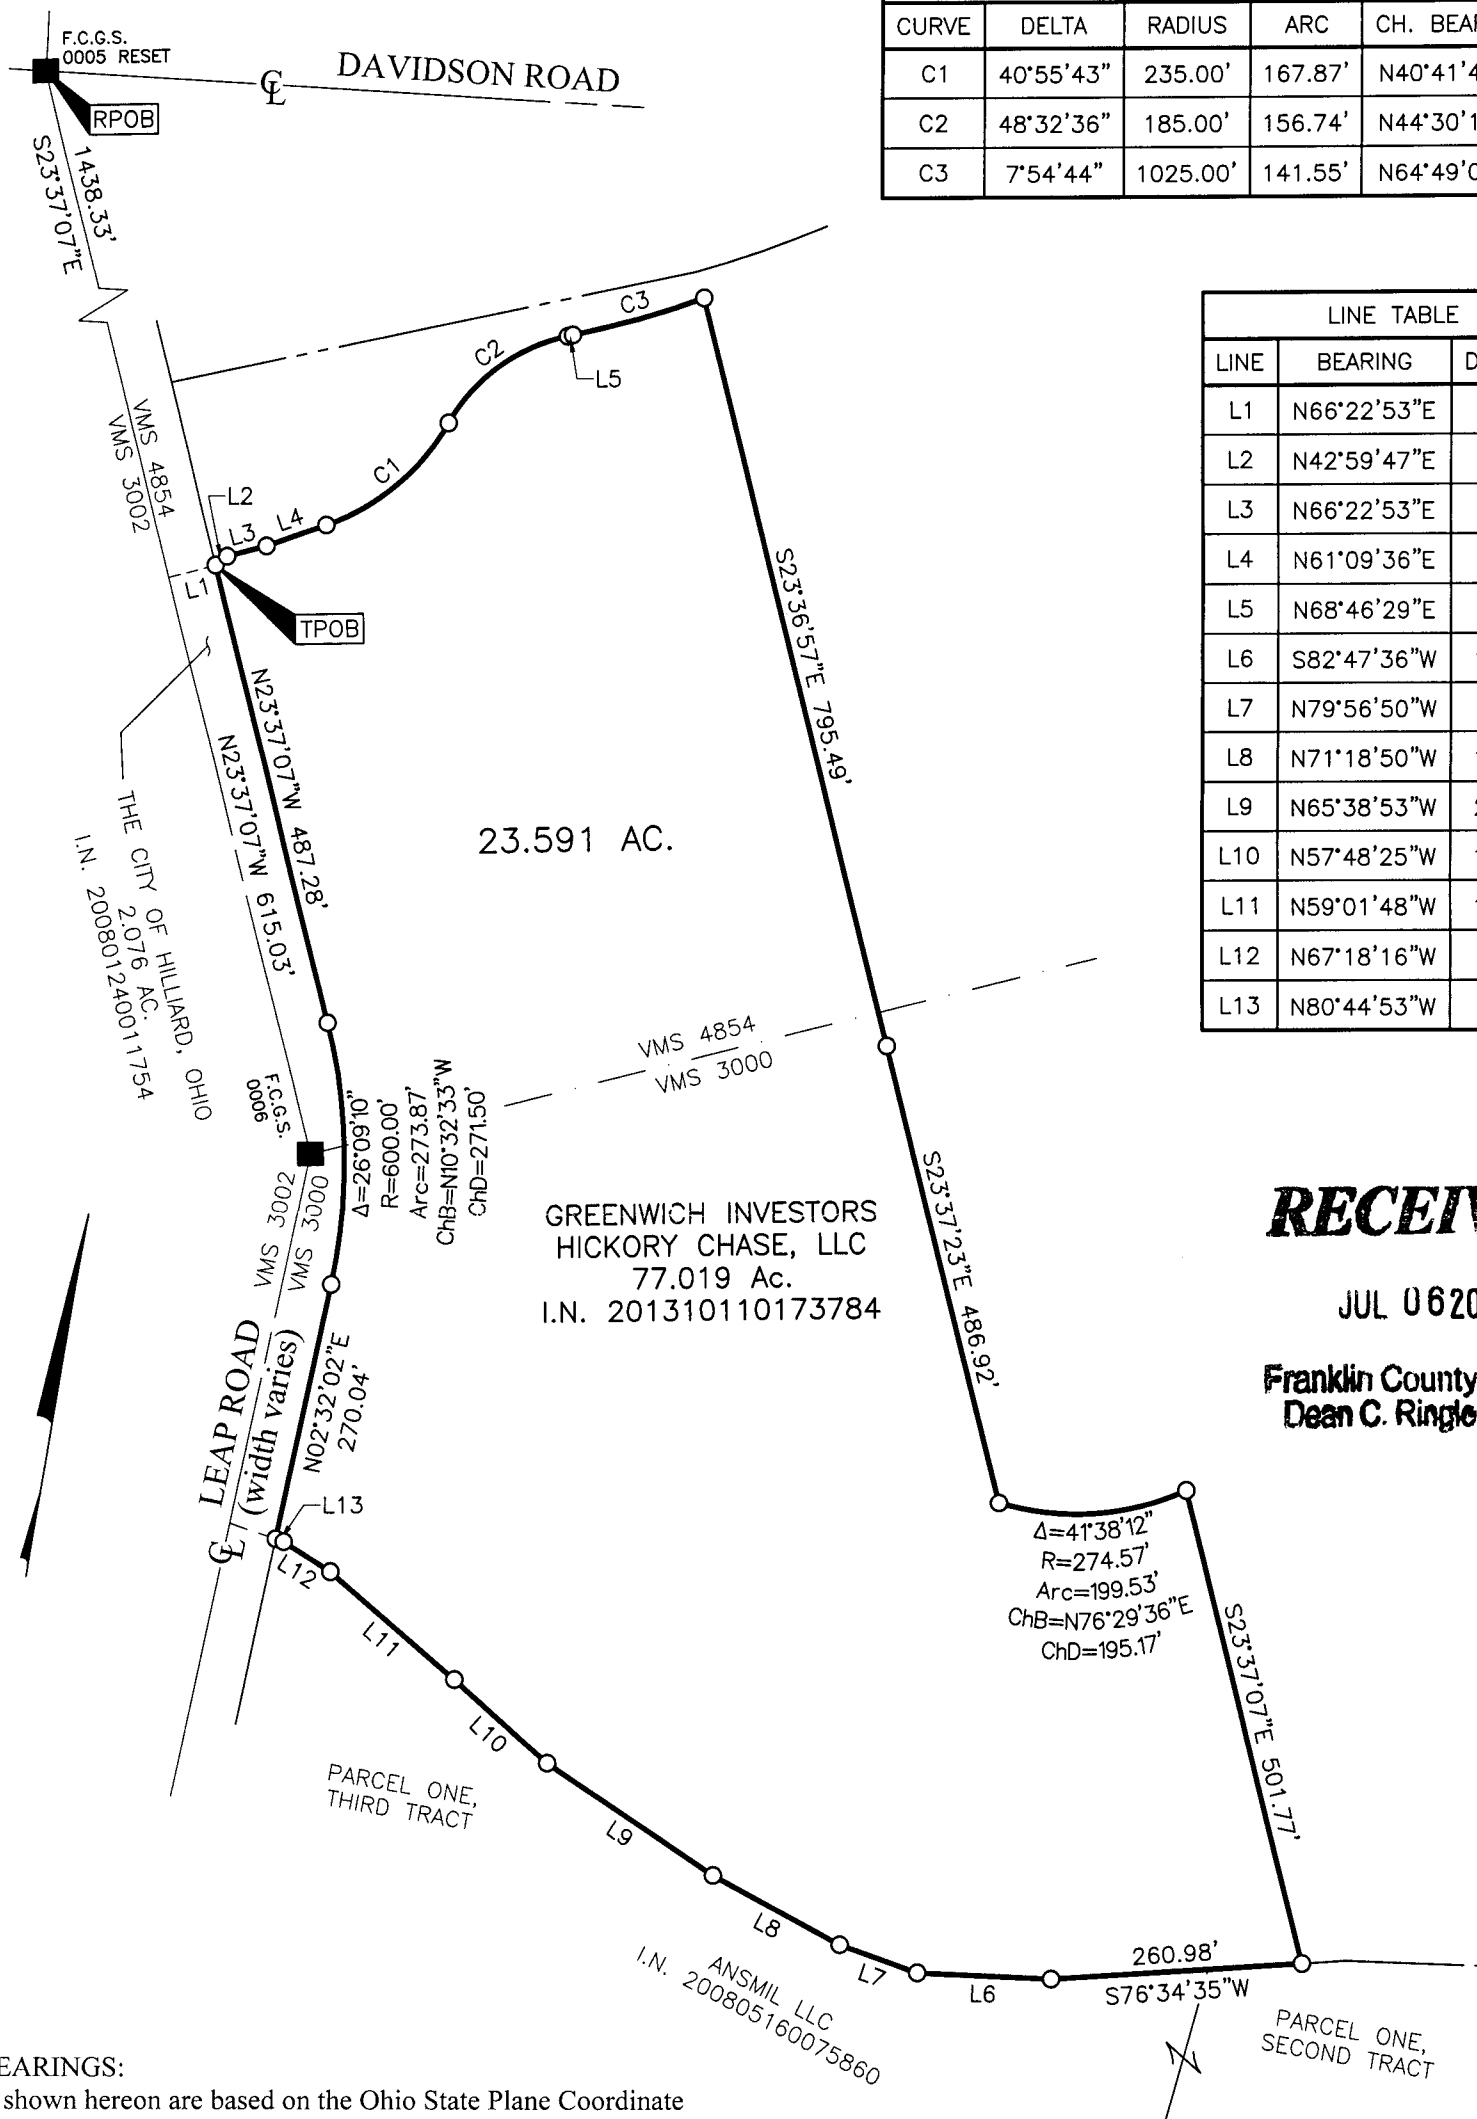

**RECEIVED**

JUL 06 2015

Franklin County Engineer  
 Dean C. Ringle, P.E., P.S.

**BASIS OF BEARINGS:**

The Bearings shown hereon are based on the Ohio State Plane Coordinate System, South Zone, as per NAD83 (1986 Adjustment). Control for bearings was from coordinates of monuments FCGS 0005 RESET and FCGS 0006, having a bearing of North 23° 37' 07" West, established by the Franklin County Engineering Department, using Global Positioning System procedures and equipment.


**SURVEY NOTE:**

This survey was prepared using documents of record, prior plats of survey, and observed evidence located by an actual field survey.

By Heather L. King 7/6/15  
 Heather L. King Date  
 Professional Surveyor No. 8307



- = STONE FND.
  - = MON. FND.
  - = I.P. FND.
  - = I.P. SET
  - = MAG. NAIL FND.
  - = MAG. NAIL SET
  - ▲ = R.R. SPK. FND.
  - △ = R.R. SPK. SET
  - = P.K. NAIL FND.
- I.P. Set are 13/16" I.D. iron pipe with cap inscribed EMHT INC

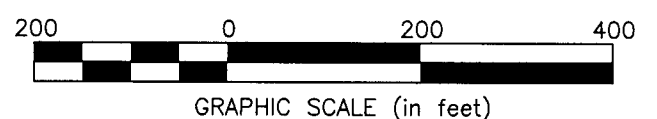

J:\20150434\DWG\04SHEETS\BOUNDARY\20150434-VS-BNDY-01.DWG plotted by KING, HEATHER on 7/1/2015 11:32:51 AM last saved by HKING on 7/1/2015 11:32:13 AM