



Evans, Mechwart, Hambleton & Tilton, Inc.
 Engineers • Surveyors • Planners • Scientists
 5500 New Albany Road, Columbus, OH 43054
 Phone: 614.775.4500 Toll Free: 888.775.3648
 emht.com

SURVEY OF ACREAGE PARCEL

SECTION 25, TOWNSHIP 11, RANGE 21



BUCKINGHAM'S SURVEY OF THE CONGRESS LANDS

CITY OF CANAL WINCHESTER, COUNTY OF FRANKLIN, STATE OF OHIO

Date: June 16, 2015

Scale: 1" = 200'

Job No. 2014-2022

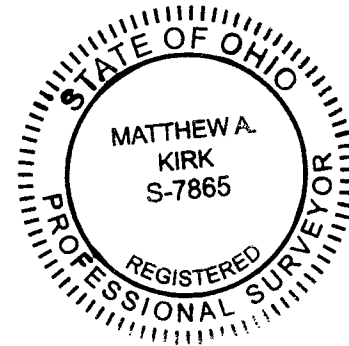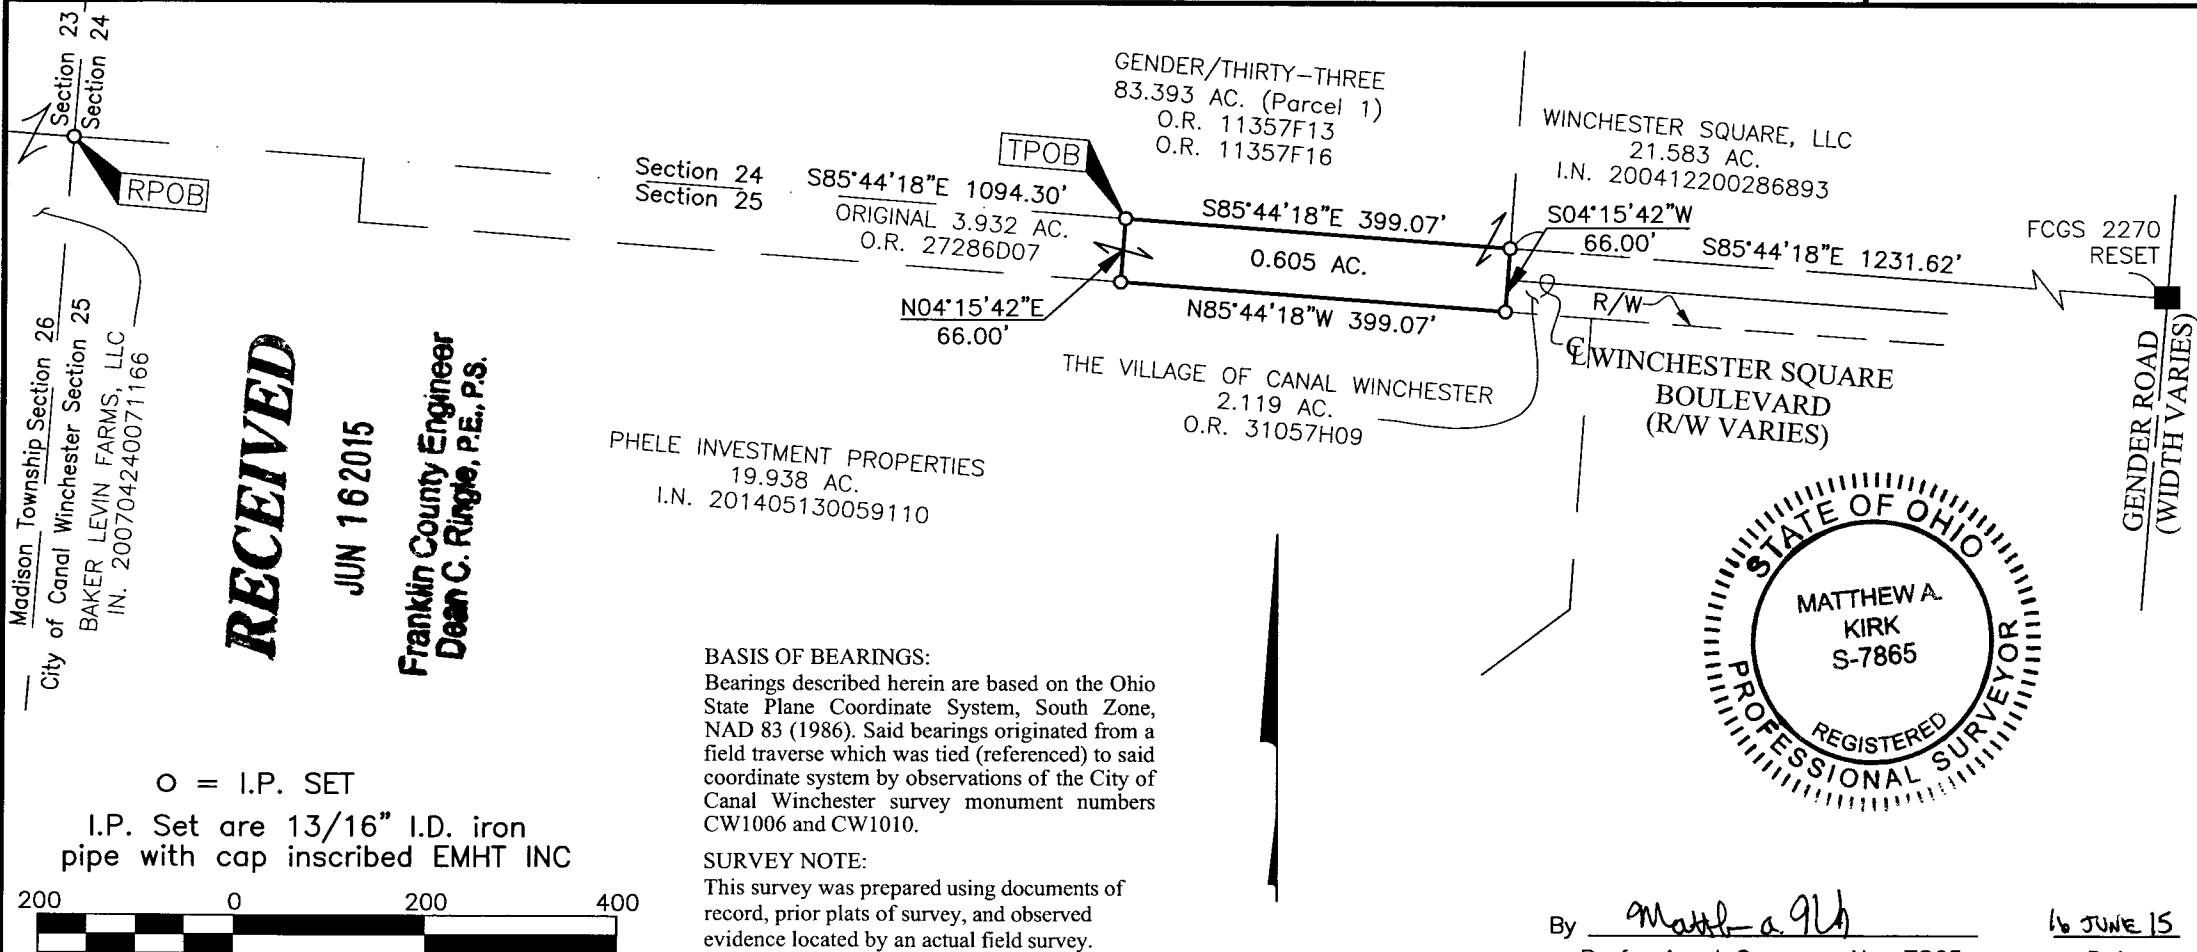

By Matthew A. Kirk
 Professional Surveyor No. 7865

16 JUNE 15
 Date

