


RECEIVED

JUN 18 2015

L-4-D

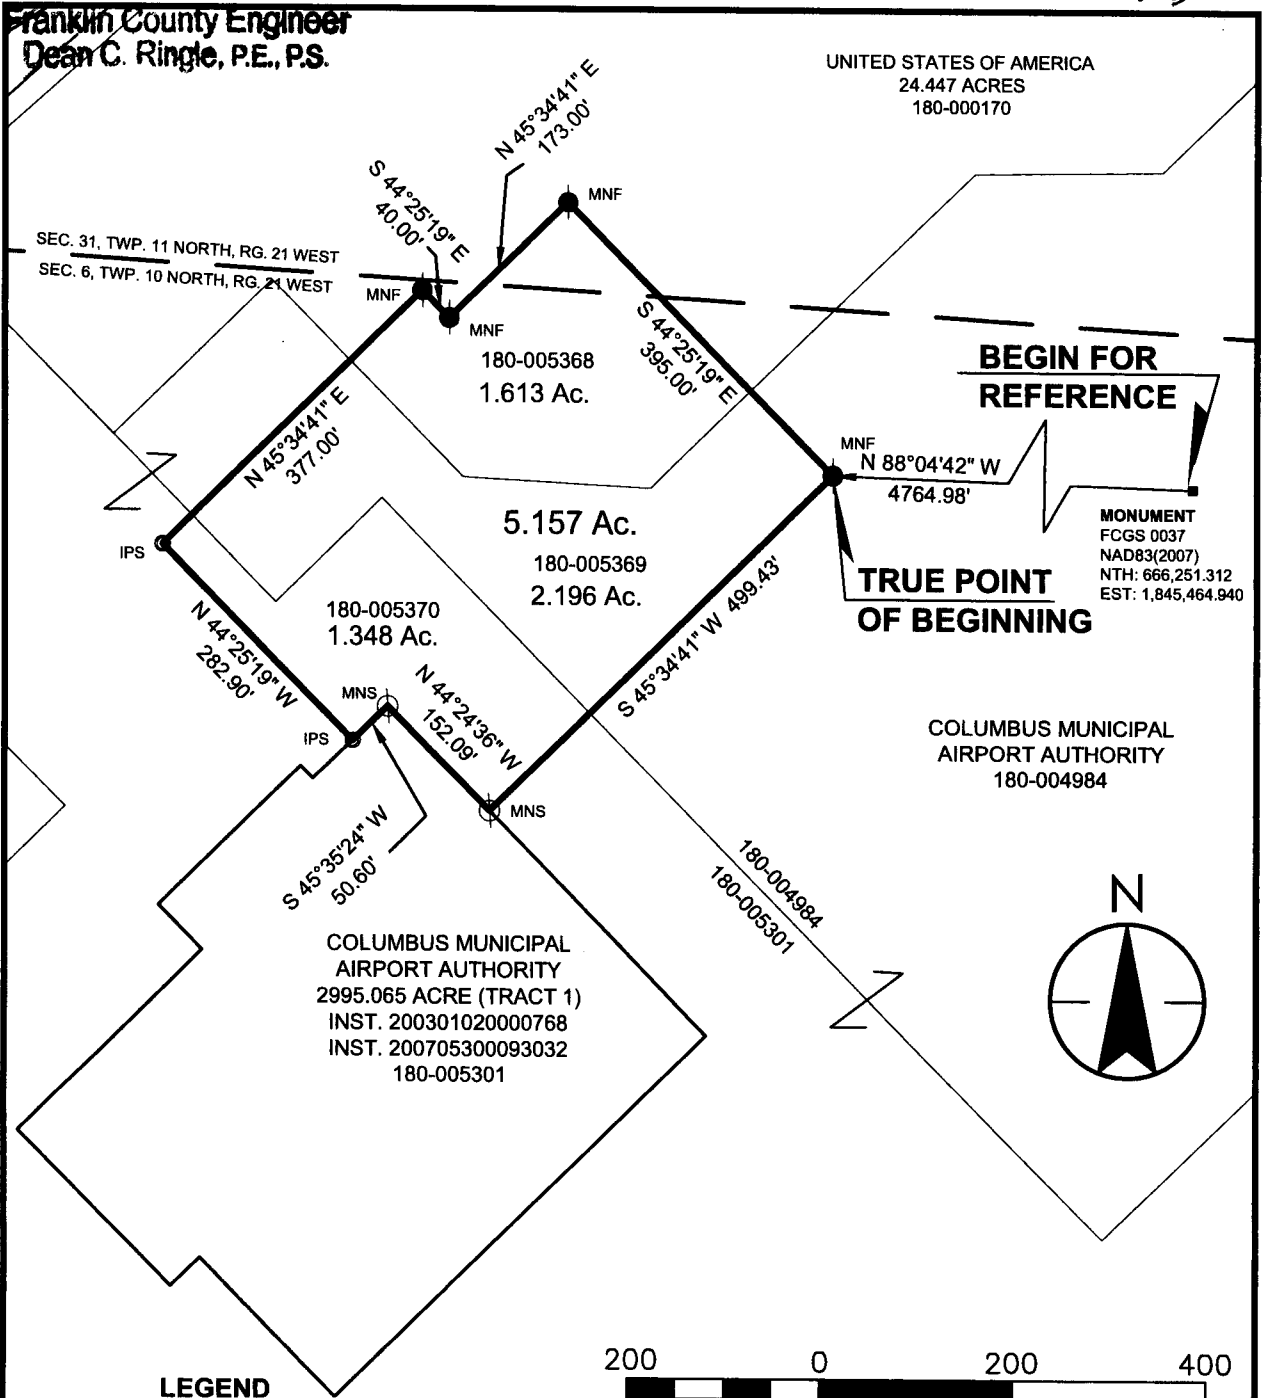

LEGEND

- IPS Iron Pipe Set, 3/4 inch, 30 inches in length, with a yellow cap stamped the name "STANTEC".
- IPF Iron Pipe Found
- MON Monument Box Found
- ⊗ MNS Magnetic Nail Set
- MNF Magnetic Nail Found



SCALE IN FEET

BASIS OF BEARINGS:

The bearings shown hereon are based on the Grid Bearing of North 49°08'17" East between FCGS 9963 and FCGS 9929 as determined by a GPS network of field observations performed in June 2015, State Plane Coordinate System, South Zone, NAD83 (2007).

**SURVEY OF LEASE AREA
5.157 ACRE**

Lying in
**Section 6, Township 10 North, Range 21 West
Section 31, Township 11 North, Range 21 West**

Congress Lands

**State of Ohio, County of Franklin,
Township of Madison**

Scale: 1 inch = 200 Feet

Prepared by:




**1500 Lake Shore Drive
Columbus, Ohio 43204
Phone: (614) 486-4383
Fax: (614) 486-4387**

CERTIFICATION:

I hereby certify that this survey shown on the attached plat was prepared from an on the ground survey in June 2015 made under my direct supervision and that the information, courses and distances as shown are correct to the best of my knowledge.

STANTEC CONSULTING SERVICES INC.

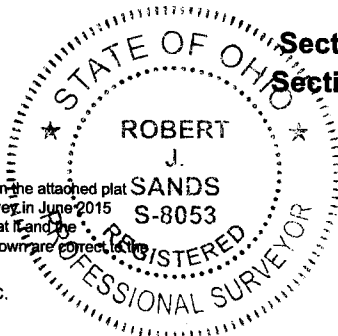

Robert J. Sands 06/18/15
Robert J. Sands Date
Professional Surveyor No. S-8053

Copyright Reserved

The Contractor shall verify and be responsible for all dimensions. DO Not scale the drawing - any errors or omissions shall be reported to Stantec without delay. The Copyrights to all designs and drawings are the property of Stantec. Reproduction or use for any purposes other than that authorized by Stantec is forbidden.