

# P & L SYSTEMS, INC.

SURVEYORS & ENGINEERS




171 CHARRING CROSS DRIVE  
WESTERVILLE, OHIO 43081

## 1.168 ACRE PLAT OF SURVEY

SITUATED IN THE STATE OF OHIO, COUNTY OF FRANKLIN, CITY OF WESTERVILLE, BEING PART OF QUARTER TOWNSHIP 2, TOWNSHIP 2, RANGE 17, UNITED STATES MILITARY DISTRICT, AND BEING A 1.168 ACRE PARCEL OF LAND OUT OF A 6.726 ACRE PARCEL CONVEYED TO R.S.M. PROPERTIES, L.L.C., IN INSTRUMENT NUMBER 200508300179201, FRANKLIN COUNTY RECORDER'S OFFICE, COLUMBUS, OHIO.

### BASIS OF BEARINGS:


THE BEARINGS SHOWN HEREON ARE BASED UPON THE CENTERLINE BEARING OF CHERRINGTON ROAD, BEING N 85° 08' 46" W, AS CALCULATED THROUGH GPS OBSERVATIONS OF FOUND ROAD RIGHT-OF-WAY MONUMENTS, AND FOUND PROPERTY CORNERS, UTILIZING THE OHIO DEPARTMENT OF TRANSPORTATION'S VIRTUAL REFERENCE STATION (VRS), REAL TIME KINEMATIC NETWORK. THE HORIZONTAL COMPONENT OF THE VRS NETWORK IS BASED UPON THE NAD83(2011) REFERENCE FRAME, UTILIZING MOUNTPOINT : ODOT\_NAD83(2011)\_RTCM30(GEOID 12A).

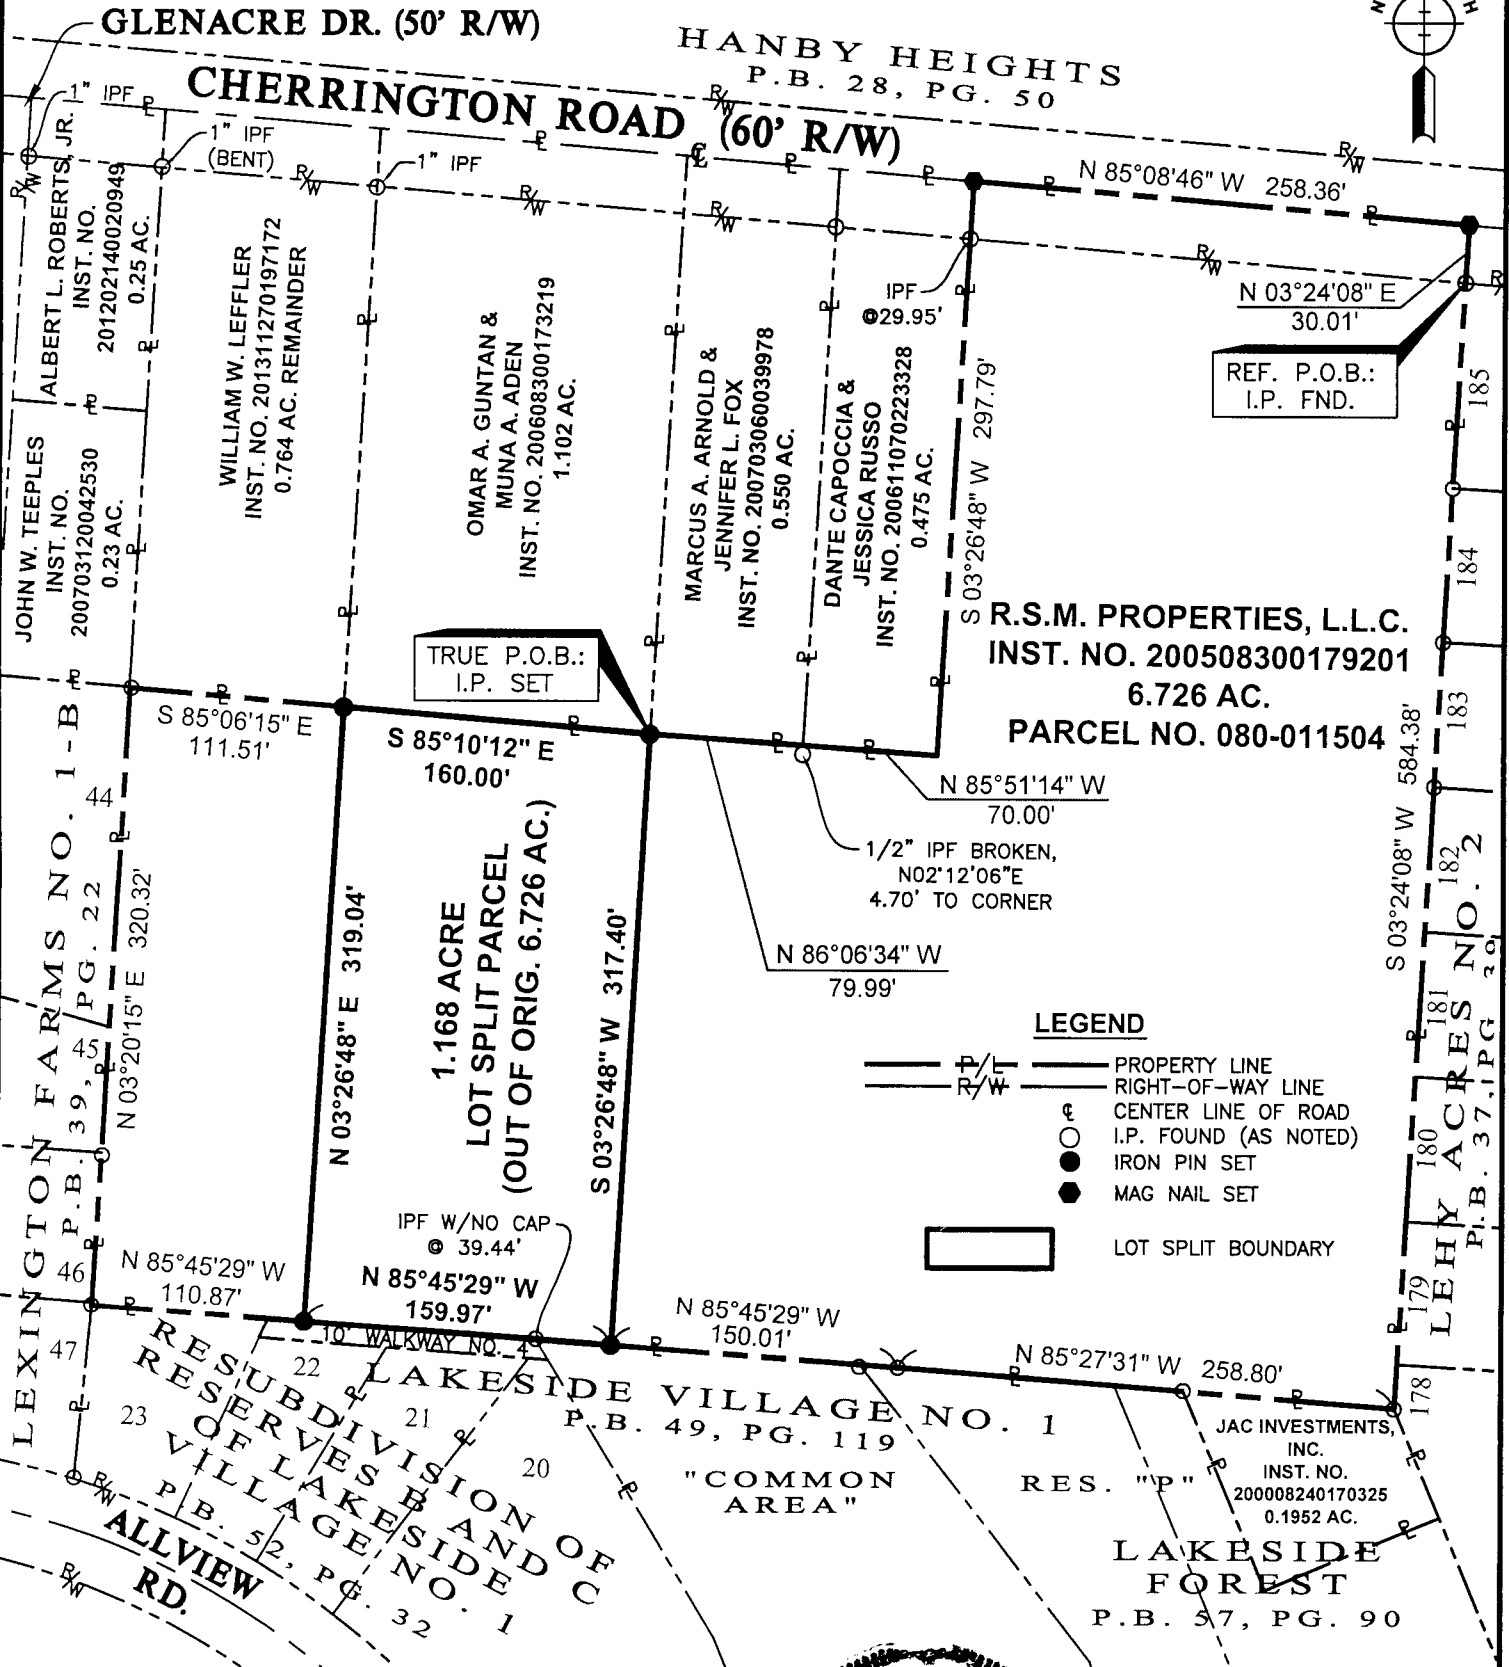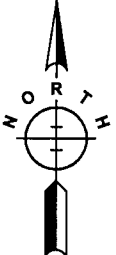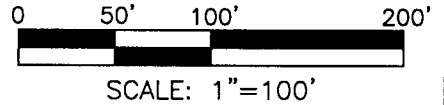

### CERTIFICATION:

I, THE UNDERSIGNED, HEREBY CERTIFY THAT P & L SYSTEMS, INC. SURVEYED THE PREMISES SHOWN HEREON, PREPARED THIS PLAT AND THAT SAID PLAT IS CORRECT TO THE BEST OF MY KNOWLEDGE AND BELIEF. DIMENSIONS ARE SHOWN IN FEET AND DECIMAL PARTS THEREOF.

*William Weber* 11-10-15  
SIGNATURE DATE

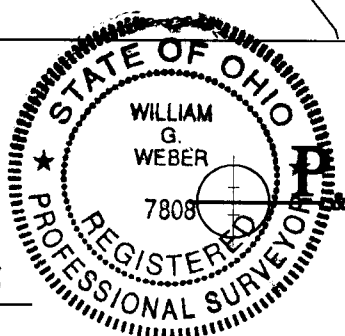

**Systems, Inc.**  
Surveyors • Engineers  
Planners  
171 Charring Cross Dr.  
Westerville, Ohio 43081  
Phone: (614) 891-4970  
Fax: (614) 891-4984

P:\Land Projects\3\YSM Properties\YSM\_Cherrington Rd Lot Split.dwg Cherrington Rd Lot Split Survey.dwg by:webber on 11/10/2013 @ 02:27:18 pm \*\* For P & L Systems, Inc.