



IBI GROUP
 635 Brooksedge Boulevard
 Westerville OH 43081 USA
 tel 614 818 4900 fax 614 818 4901
 ibigroup.com


PROPERTY SPLIT EXHIBIT

ALUM CREEK INDUSTRIAL PARK
 ALUM INDUSTRIAL DRIVE NORTH
 COLUMBUS, OHIO


GRAPHIC SCALE



(IN FEET)
 1 inch = 60 ft.

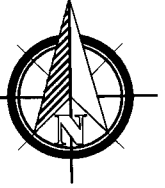

**STATE OF OHIO, COUNTY OF FRANKLIN, CITY OF COLUMBUS
 SECTION 24, TOWNSHIP 5, RANGE 22,
 UNITED STATES MILITARY LANDS**

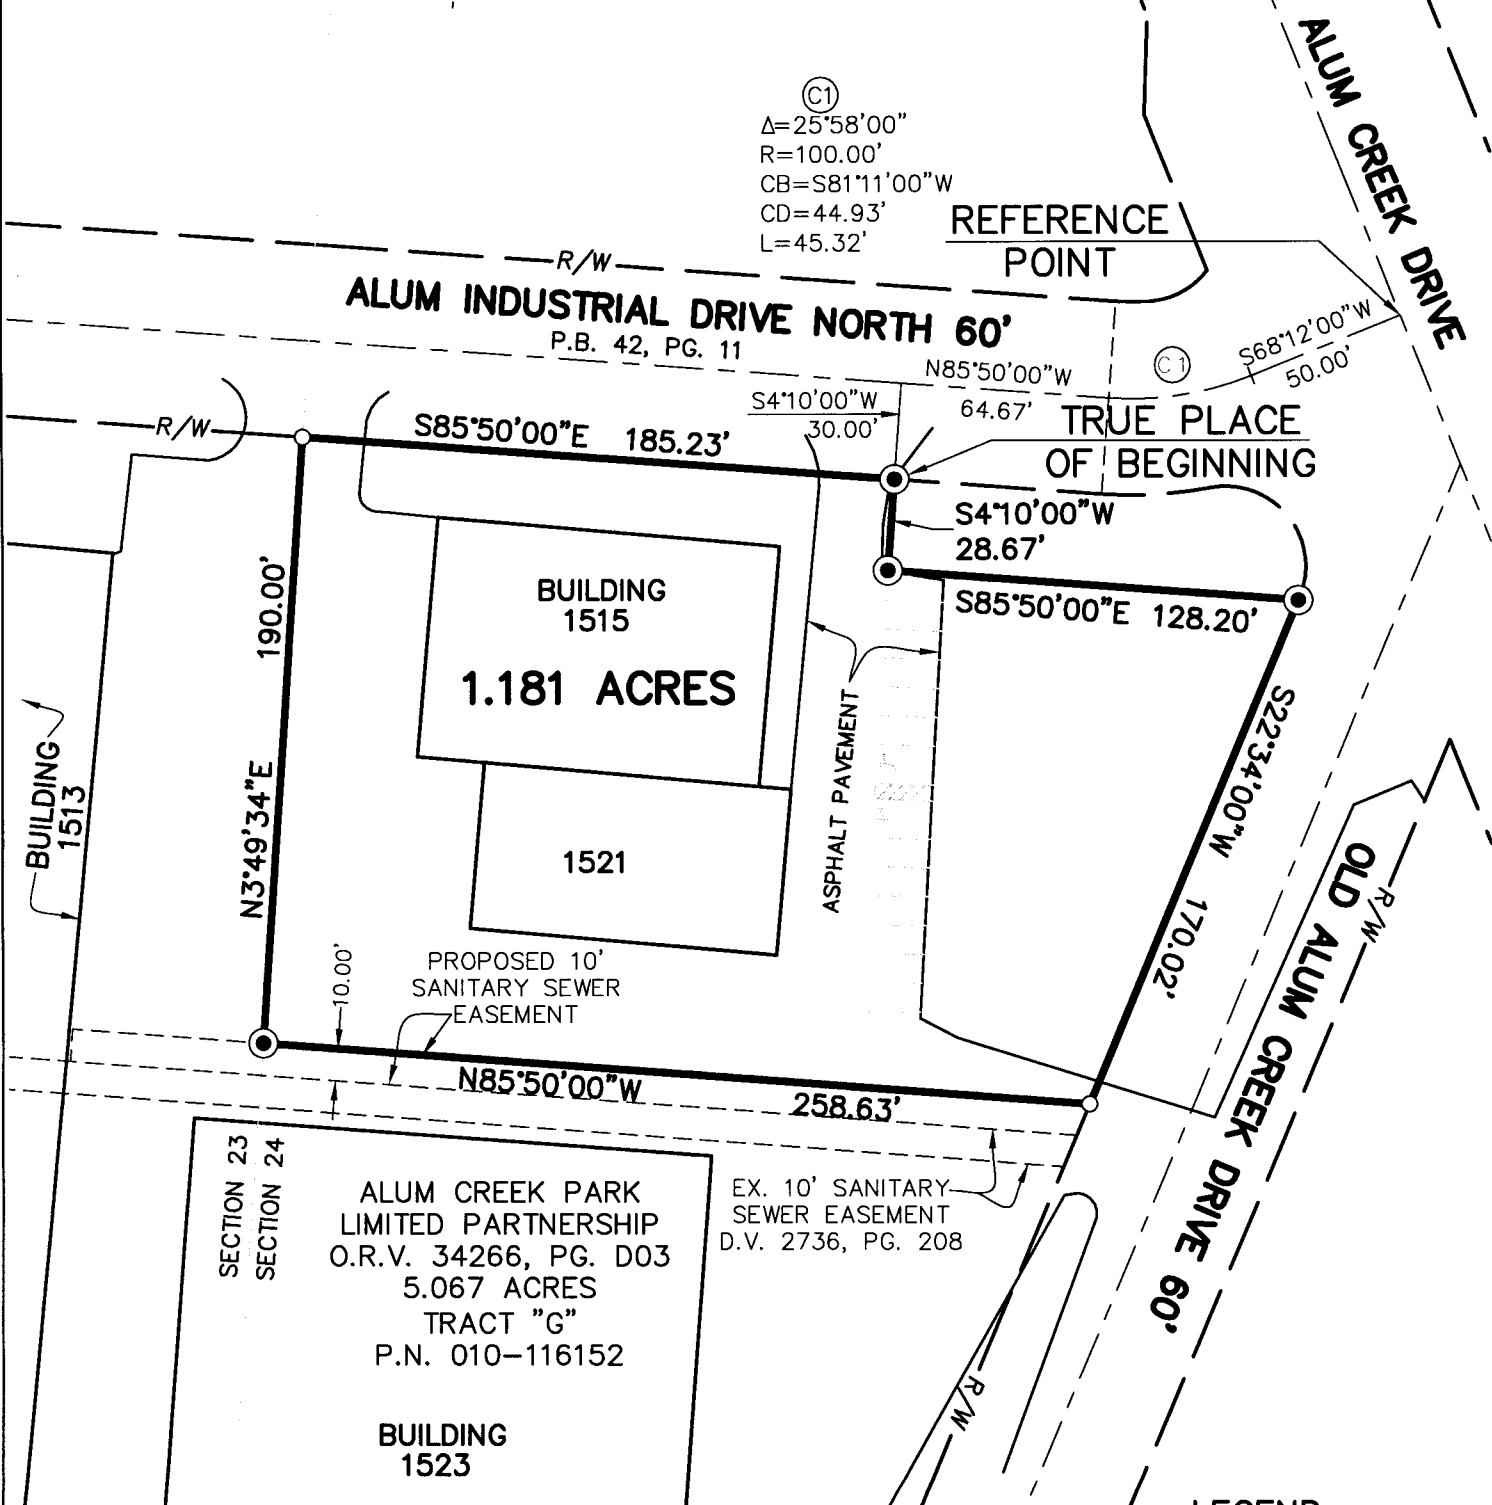

BEARING REFERENCE

BEARINGS HEREIN ARE BASED ON THOSE OF THE REFERENCED PLAT, I.E. NORTH 85°50'00" WEST FOR ALUM INDUSTRIAL DRIVE NORTH.



David Chiesa 7740
 REGISTERED SURVEYOR NO.

12-21-15
 DATE