

F-8-B



Evans, Mechwart, Hambleton & Tilton, Inc.
Engineers • Surveyors • Planners • Scientists
5500 New Albany Road, Columbus, OH 43054
Phone: 614.775.4500 Toll Free: 888.775.3648
emht.com

SURVEY OF ACREAGE PARCELS

SECTION 6, TOWNSHIP 5, RANGE 22


REFUGEE LANDS

CITY OF GRANDVIEW HEIGHTS AND CITY OF COLUMBUS,
COUNTY OF FRANKLIN, STATE OF OHIO

Date: June 8, 2016

Job No. 2013-1505

Scale: 1" = 50'

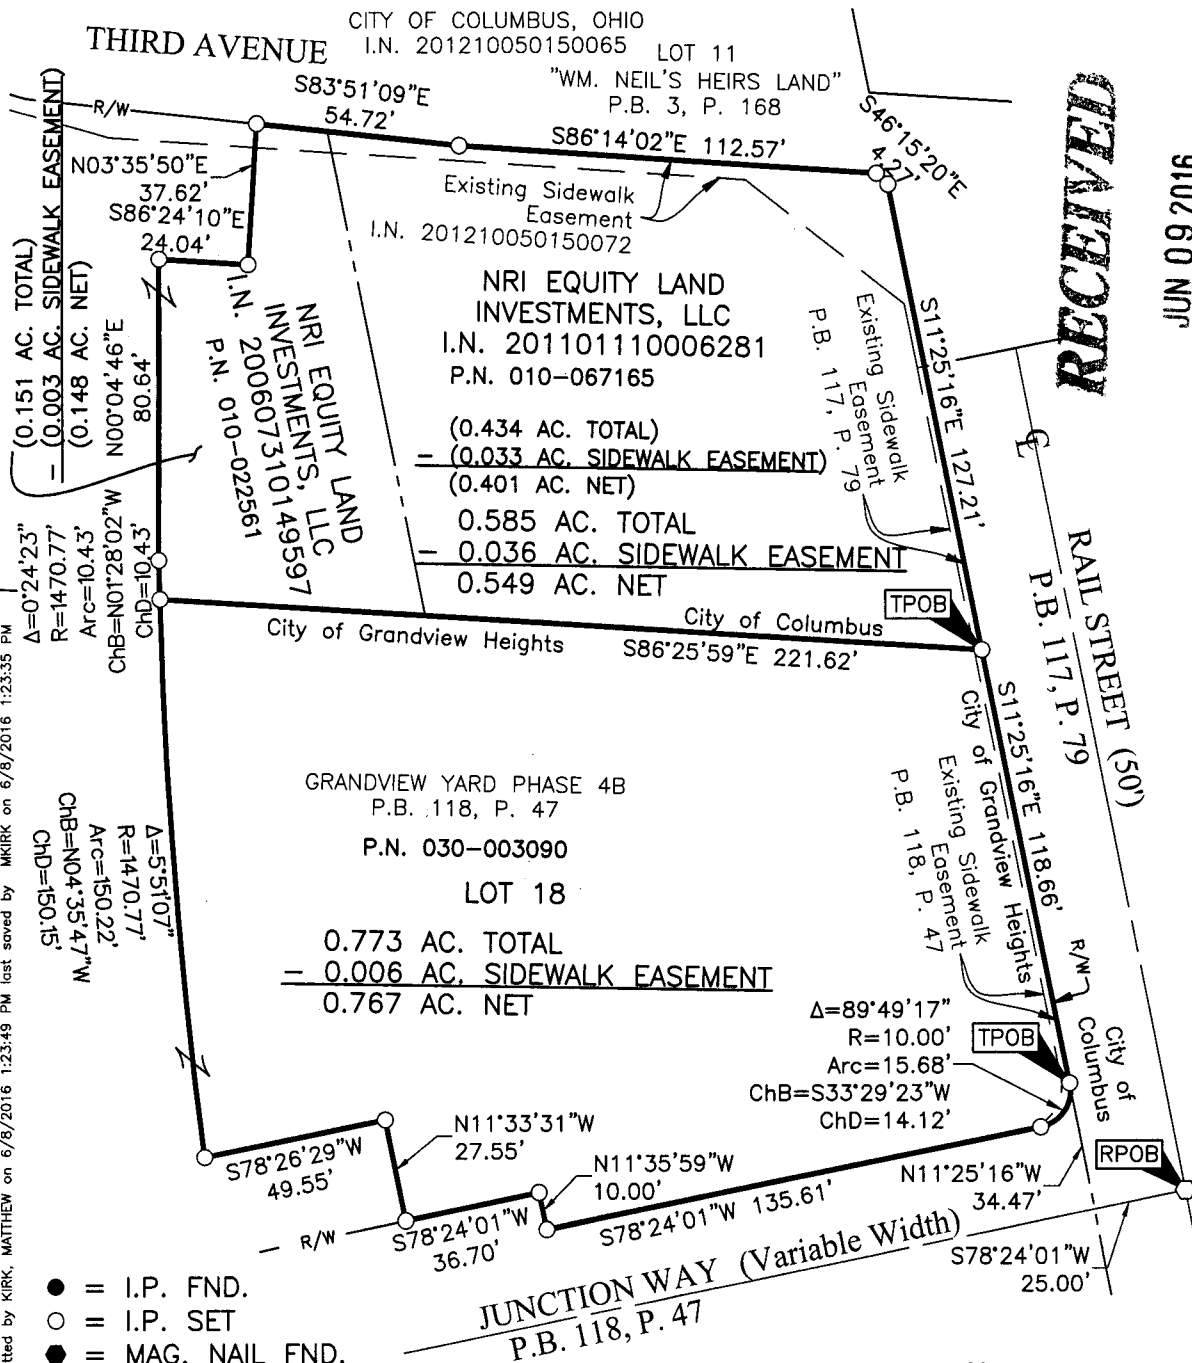

J:\20131505\DWG\04SHEETS\BOUNDARY\20131505-VS-BNDY-10.DWG plotted by KIRK, MATTHEW on 6/8/2016 1:23:49 PM last saved by KIRK, MATTHEW on 6/8/2016 1:23:35 PM Xrefs:

- = I.P. FND.
- = I.P. SET
- = MAG. NAIL FND.
- = MAG. NAIL SET


I.P. Set are 13/16" I.D. iron pipes
30" long with cap inscribed EMHT INC.



GRAPHIC SCALE (in feet)

SURVEY NOTE:
This survey was prepared using documents of record, prior plats of survey and observed evidence located by an actual field survey in May 2016.

BASIS OF BEARINGS:
The bearings shown here are based on North 78° 24' 01" East for a section of the centerline of Junction Way as shown on the subdivision Plat entitled "Grandview Yard Phase 4B" of record in Plat Book 118, Page 47, Recorder's Office, Franklin County, Ohio.

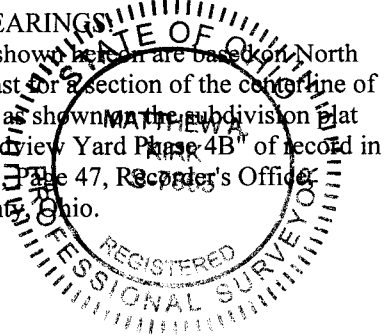

By Matthew A. Kirk Date 8 JUNE 16
Matthew A. Kirk
Professional Surveyor No. 7865

RECEIVED

JUN 09 2016

Franklin County Engineer
Dean C. Rirgile, P.E., P.S.