

RECEIVED

JUN 16 2016

H-2-D

EMHT

Evans, Mechwart, Hambleton & Tilton, Inc.
Engineers • Surveyors • Planners • Scientists
5500 New Albany Road, Columbus, OH 43054
Phone: 614.775.4500 Toll Free: 888.775.3648
emht.com

Franklin County Engineer
Dean C. Ringle, P.E., P.S.

SURVEY OF ACREAGE PARCEL


VIRGINIA MILITARY SURVEY NUMBER 478

CITY OF GROVE CITY, COUNTY OF FRANKLIN, STATE OF OHIO

Date: June 13, 2016

Scale: 1" = 50'

Job No. 2015-1386

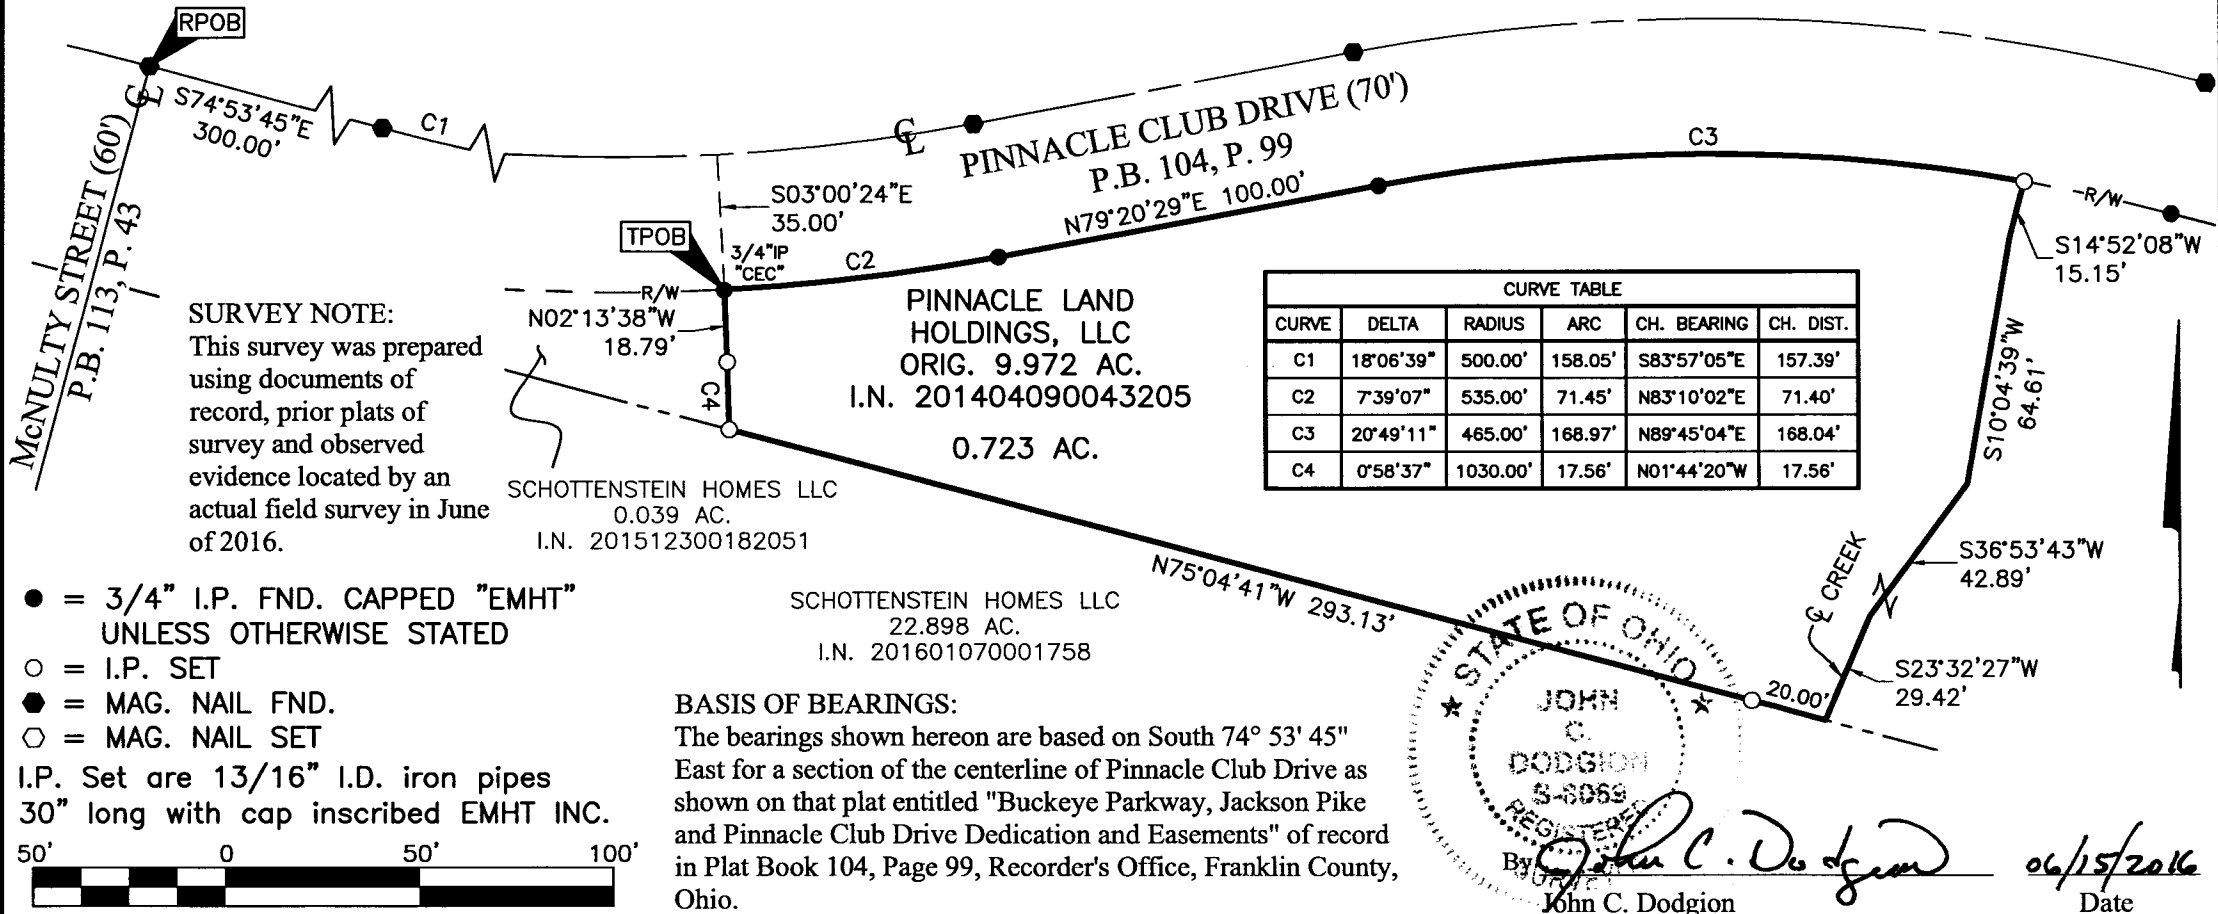

STATE OF OHIO
 JOHN C. DODGION
 5-8069
 REGISTERED PROFESSIONAL SURVEYOR
 By: *John C. Dodgion*
 John C. Dodgion
 Professional Surveyor No. 8069

06/15/2016
Date