



PARCEL 1-WD1 WARRANTY DEED
QUARTER TOWNSHIP 4, TOWNSHIP 1, RANGE 16
UNITED STATES MILITARY LANDS
CITY OF COLUMBUS, COUNTY OF FRANKLIN, STATE OF OHIO


DATE: 06/30/16

3123-E PLAN

SCALE: 1" = 50'

EXHIBIT "A"

SITUATED IN THE STATE OF OHIO, COUNTY OF FRANKLIN, CITY OF COLUMBUS, BEING PART OF A 34.259 ACRE TRACT, AS DESCRIBED IN I.N. 200008280172473, AS SHOWN IN PLAT BOOK 100, PAGE 72.

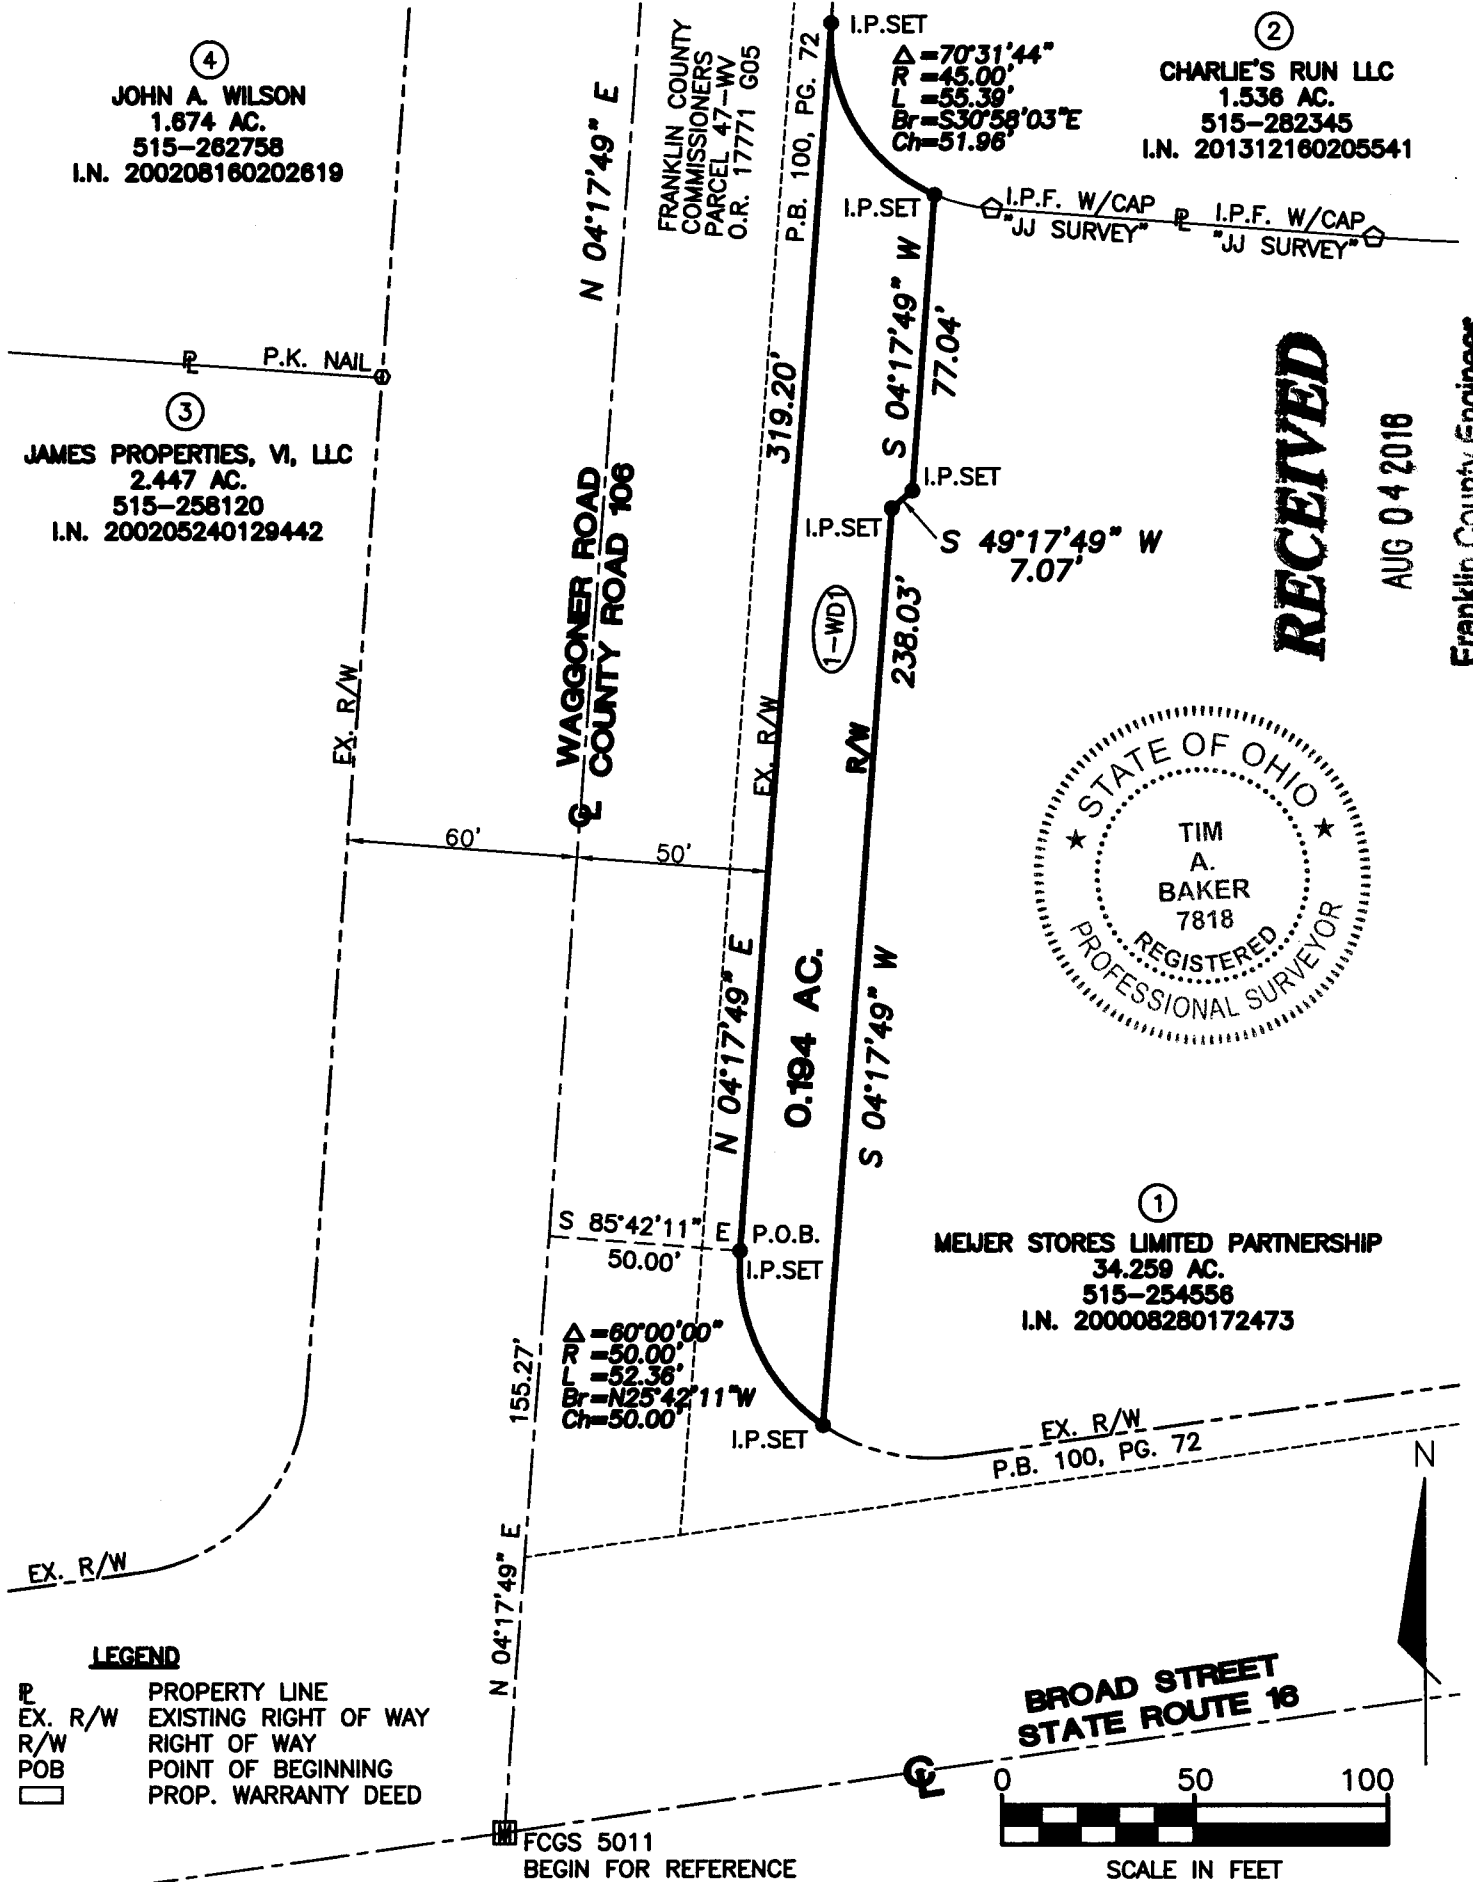

RECEIVED

AUG 04 2018

Franklin County Engineer
 Dean C. Ringle, P.E., P.S.



BY: Tim Baker 6-30-16
 TIM BAKER, P.S. DATE
 REGISTERED SURVEYOR NO. 7818
 DRAWN BY: TB CHK BY: SER DATE _____