

**RECEIVED**

P.O. Box 193 275 McGregor Way  
Grawn, MI 49637  
PHONE: 231-943-0050  
FAX: 231-943-0051  
www.landtechps.com


OCT 13 2016

Franklin County Engineer  
Dean C. Ringle, P.E., P.S.

**SURVEY DESCRIPTION**


City of Columbus  
Franklin County  
State of Ohio

P.O.B.  
NORTHEAST CORNER,  
RESERVE 'C'  
CROSS CREEK  
VILLAGE SECTION NO 8  
FOUND CAPPED PIPE

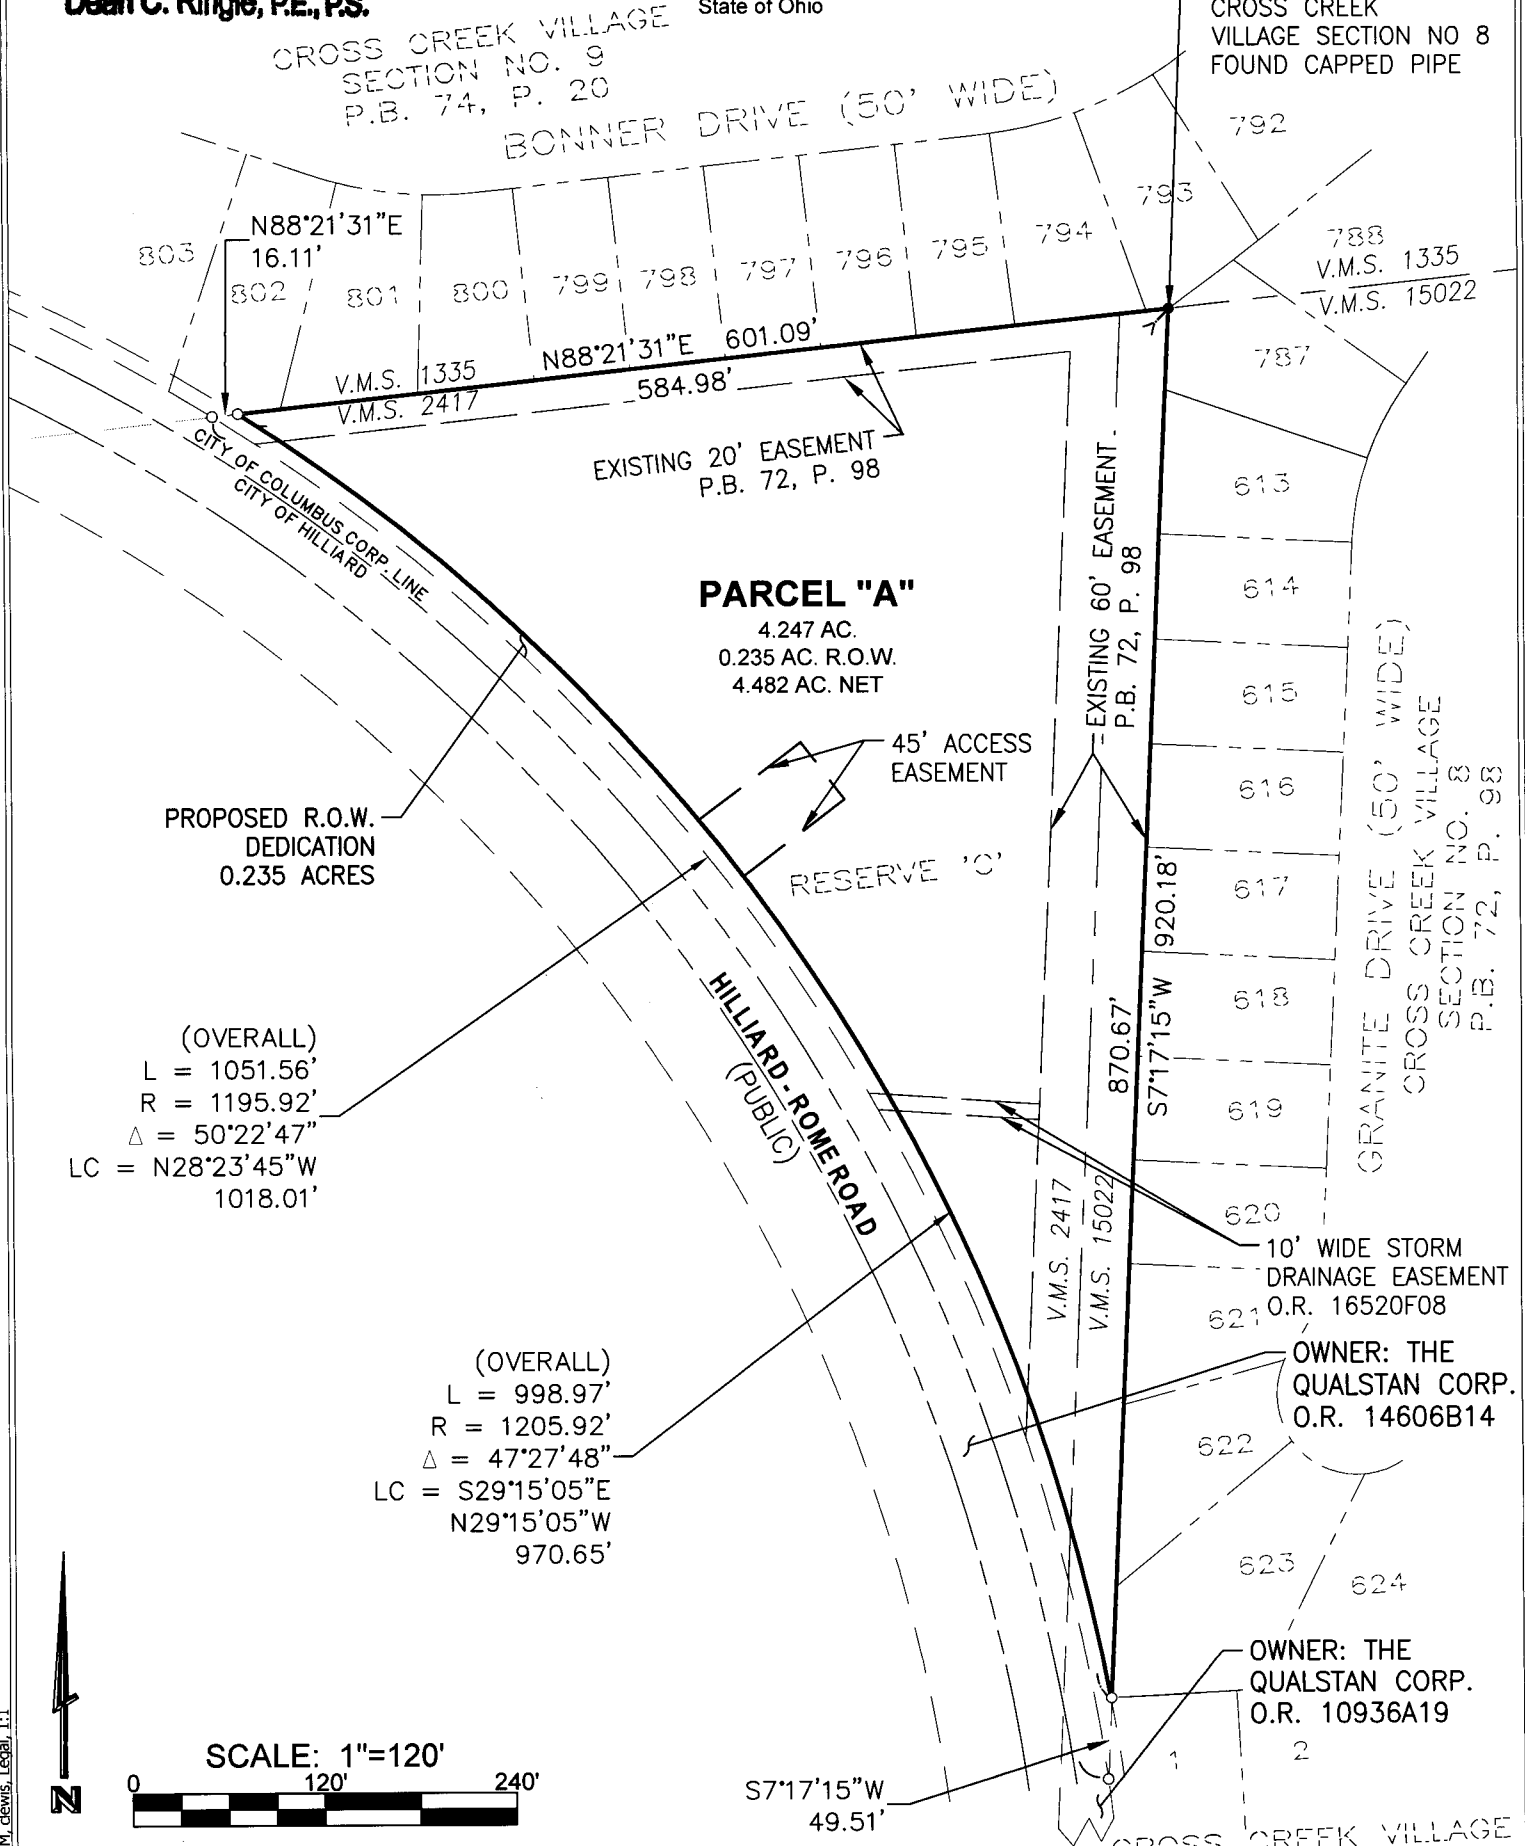

(OVERALL)  
L = 1051.56'  
R = 1195.92'  
Δ = 50°22'47"  
LC = N28°23'45"W  
1018.01'

(OVERALL)  
L = 998.97'  
R = 1205.92'  
Δ = 47°27'48"  
LC = S29°15'05"E  
N29°15'05"W  
970.65'

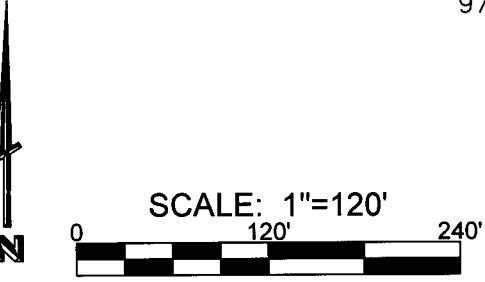

I CERTIFY THAT THIS SURVEY WAS PREPARED UNDER MY DIRECT SUPERVISION AND IN ACCORDANCE WITH OHIO ADMINISTRATIVE CODE CHAPTER 4733-37 AND CONFORMS TO OHIO REVISED CODE CHAPTER 711. ALL MONUMENTATION IS OR WILL BE SET AS SHOWN.

Error of Closure is smaller than 1/20000 *Matthew T. Mokanyk*  
Matthew T. Mokanyk, P.S., P.E.  
Ohio P.S. No. S-8066

*10/11/16*  
Date



BEARING BASIS: PLAT OF CROSS CREEK VILLAGE SECTION NO. 8, PLAT BOOK 72, PAGES 98-101, FRANKLIN COUNTY RECORDS. THE EAST LINE OF RESERVE 'C' HELD AS NORTH 07°17'15" EAST.