



REVISIONS-			
No.	Date	Description	By

**Boundary Survey**

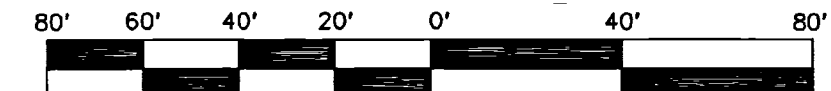


Scale: 1" = 40'  
Date: October 28, 2016

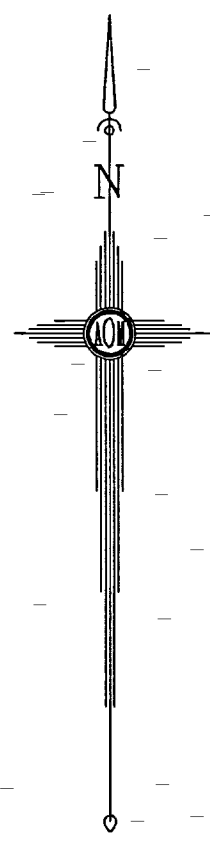

LOT 12  
CONCORD COUNSELING SERVICES  
Inst. No. 201010050130812

LOT 13  
750 ASSOCIATES, LLC  
Inst. No. 201004090042886

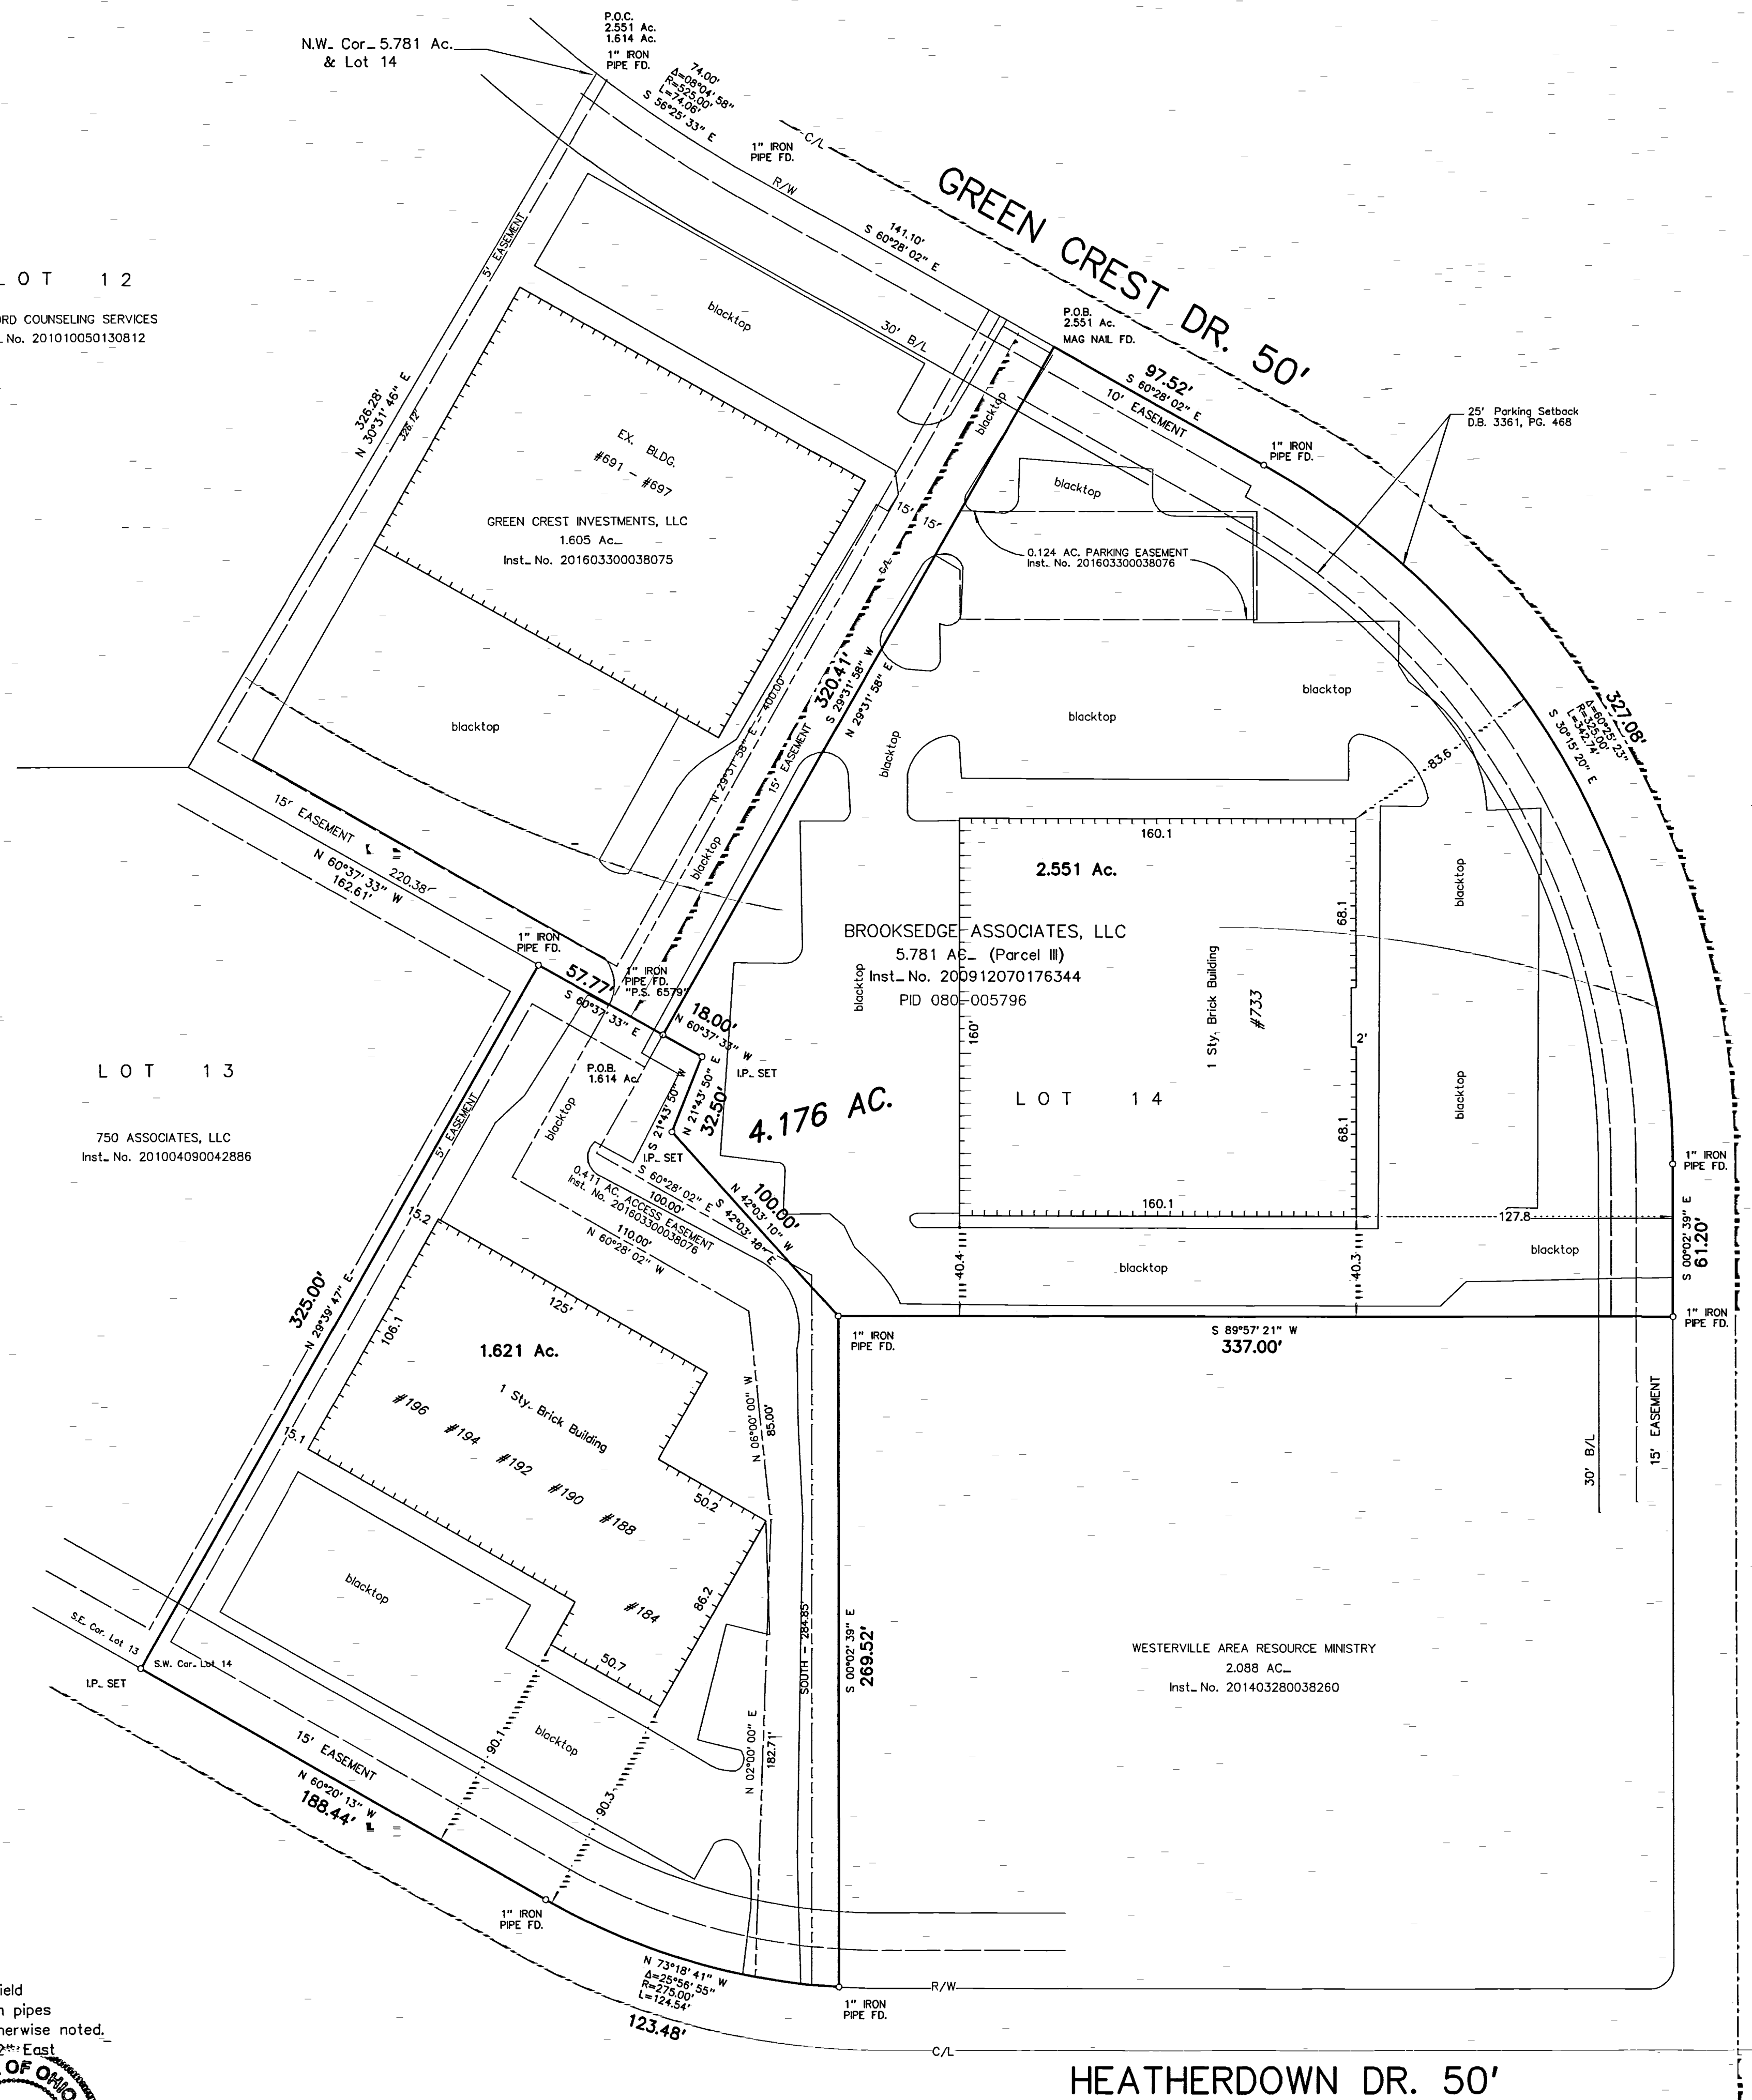

Legal Description: Situated in The State of Ohio, County of Franklin, City of Westerville  
Being 1.621 Acres and 2.551 Acres, Part of Lot 14 Resubdivision of Lot  
No. 2 and Lot No. 3 of Brookside Meadows, Plat Book 48, Page 29.  
Posted Address: 184-196 Heatherdown Drive, Westerville, Ohio


**Legend**

P.B.	=	Plat Book
D.B.	=	Deed Book
O.R.V.	=	Official Records Volume
Inst. No.	=	Instrument Number
I.P.	=	Iron Pipe
RR Spk	=	Railroad Spike
C/L	=	Centerline
R/W	=	Right-of-Way
LA/R/W	=	Limited Access Right-of-Way
M.H.	=	Manhole
C.B.	=	Catch Basin
F.H.	=	Fire Hydrant
U.P.	=	Utility Pole
L.P.	=	Light Pole
E	=	Electric
U.E.	=	Underground Electric
E.M.	=	Electric Meter
E.T.	=	Electric Transformer
G.M.	=	Gas Meter
G.V.	=	Gas Valve
W	=	Water
W.M.	=	Water Meter
W.V.	=	Water Valve
T.P.	=	Telephone Pedestal
T	=	Telephone
O.B.T.	=	Ohio Bell Telephone
CS&S	=	Columbus & Southern Ohio Electric
CAV	=	Cable Television
R.P.	=	Record Plon
San	=	Sanitary Sewer
Stm	=	Storm Sewer
Corb	=	Combination Sewer
B.T.	=	Blocktop
w.w.	=	window well
c.w.	=	Concrete walk
c.s.	=	concrete stop/steps
c.p.	=	cleopout
P.I.V.	=	Post Indicator Valve
A.C.	=	Air Conditioner

**RECEIVED**  
NOV 01 2016  
Franklin County Engineer  
Daen C. Ringle, P.E., P.S.

To: **Brookside Associates, LLC**

We hereby certify that the foregoing Boundary Survey was prepared from actual field measurements in accordance with Chapter 4733-37 Ohio Administrative Code. Iron pipes set are 30" X 1" O.D. with a plastic plug inscribed "MYERS P.S. 6579", unless otherwise noted. Basis of bearings is the centerline of Green Crest Drive held as South 60° 28' 02" East as per Plat Book 48, Page 29.

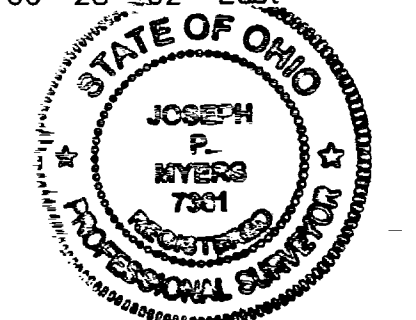

*Joseph P. Myers*  
Joseph P. Myers, Professional Surveyor No. 7361  
Date: 11/1/2016

**Myers Surveying**  
COMPANY  
2740 E. Main St., Bexley, Ohio 43209-2577  
(614) 235-8677 ~ (614) 235-4559 fax  
info@myerssurveying.com  
M.S. # 2-09/29/2016 208292016.sci X T