



Evans, Mechwart, Hambleton & Tilton, Inc.
 Engineers • Surveyors • Planners • Scientists
 5500 New Albany Road, Columbus, OH 43054
 Phone: 614.775.4500 Toll Free: 888.775.3648
 emht.com

RIGHT OF WAY ACQUISITION

VIRGINIA MILITARY SURVEY NUMBER 469

TOWNSHIP OF JACKSON, COUNTY OF FRANKLIN, STATE OF OHIO

(THE REORGANIZED CHURCH OF JESUS CHRIST OF LATTER DAY SAINTS - A.P.N. 160-002831 & 160-002838)

Date: December 27, 2016

Scale: 1" = 80'

Job No: 2016-1042


SURVEY NOTE:

This survey was prepared using documents of record, prior plats of survey and observed evidence located by an actual field survey in October, 2016.

BASIS OF BEARINGS:


The bearings shown hereon are based on the Ohio State Plane Coordinate System, South Zone, NAD83 (1986 Adjustment). Said bearings originated from a field traverse which was tied (referenced) to said coordinate system by GPS observations of Franklin County Engineering Department monuments FRANK 35, FCGS 0025, FCGS 4480 and FCGS 0024 RESET. A bearing of North 74° 44' 44" West was held for a portion of the centerline of Stringtown Road.

- = 5/8" REBAR FND. CAPPED "6465" UNLESS OTHERWISE STATED
 - = I.P. SET
 - = MAG. NAIL FND.
 - = MAG. NAIL SET
 - ▲ = R.R. SPK. FND.
 - △ = R.R. SPK. SET
 - ◆ = P.K. NAIL FND.
- I.P. Set are 13/16" I.D. iron pipes 30" long with cap inscribed EMHT INC.

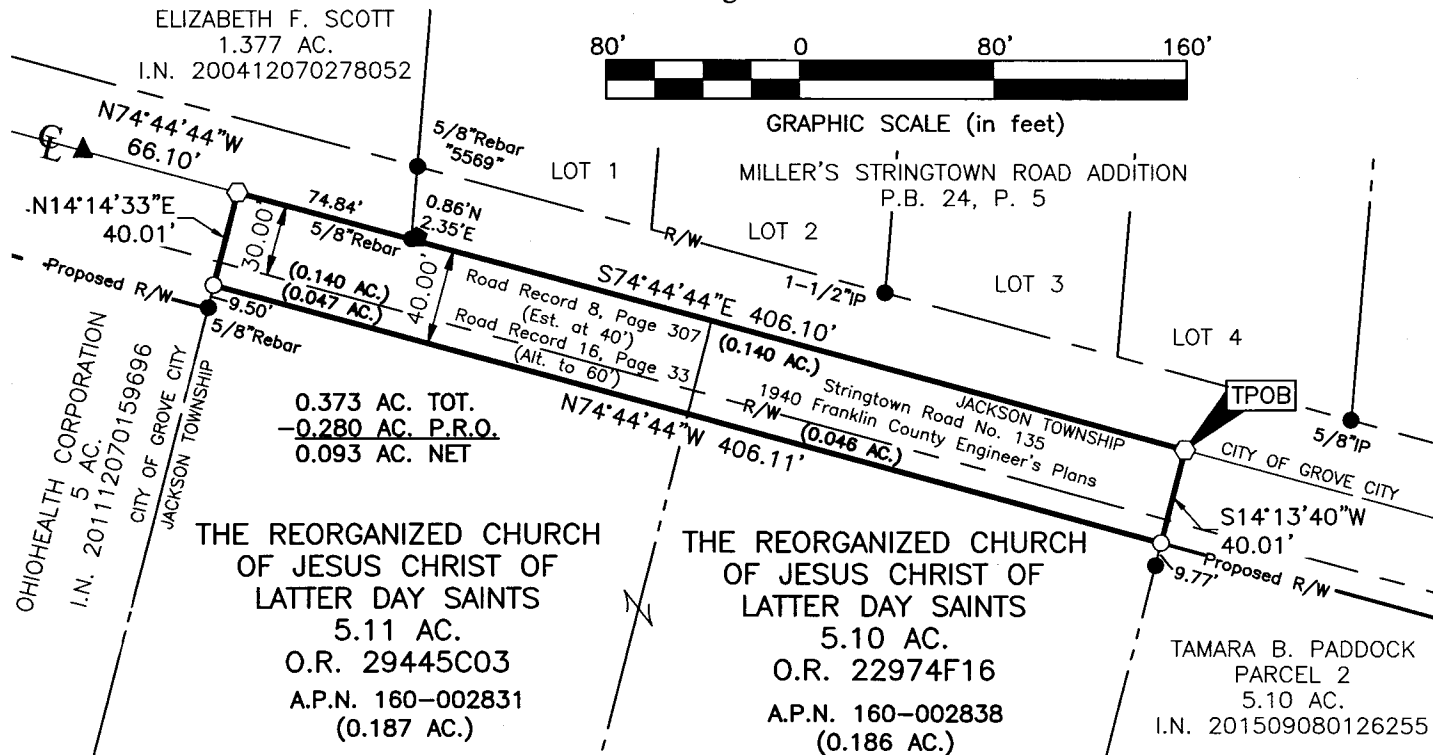

By *John C. Dodgion*
 John C. Dodgion
 Professional Surveyor No. 8069

01/06/2017
 Date

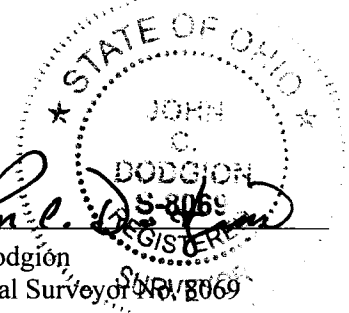

J:\20161042\DWG\04SHEETS\BOUNDARY\20161042-VS-BNDY-03.DWG plotted by MAGERS, MARCUS on 12/27/2016 9:12:39 AM last saved by MMAGERS on 12/27/2016 8:54:00 AM
 Xrefs: 20150856-VS-BCRD-BASE.DWG

RECEIVED

JAN 09 2017

Franklin County Engineer