


RECEIVED

JAN 17 REC'D

Franklin County Engineer
Dean C. Ringle, P.E., P.S.

6-2-1

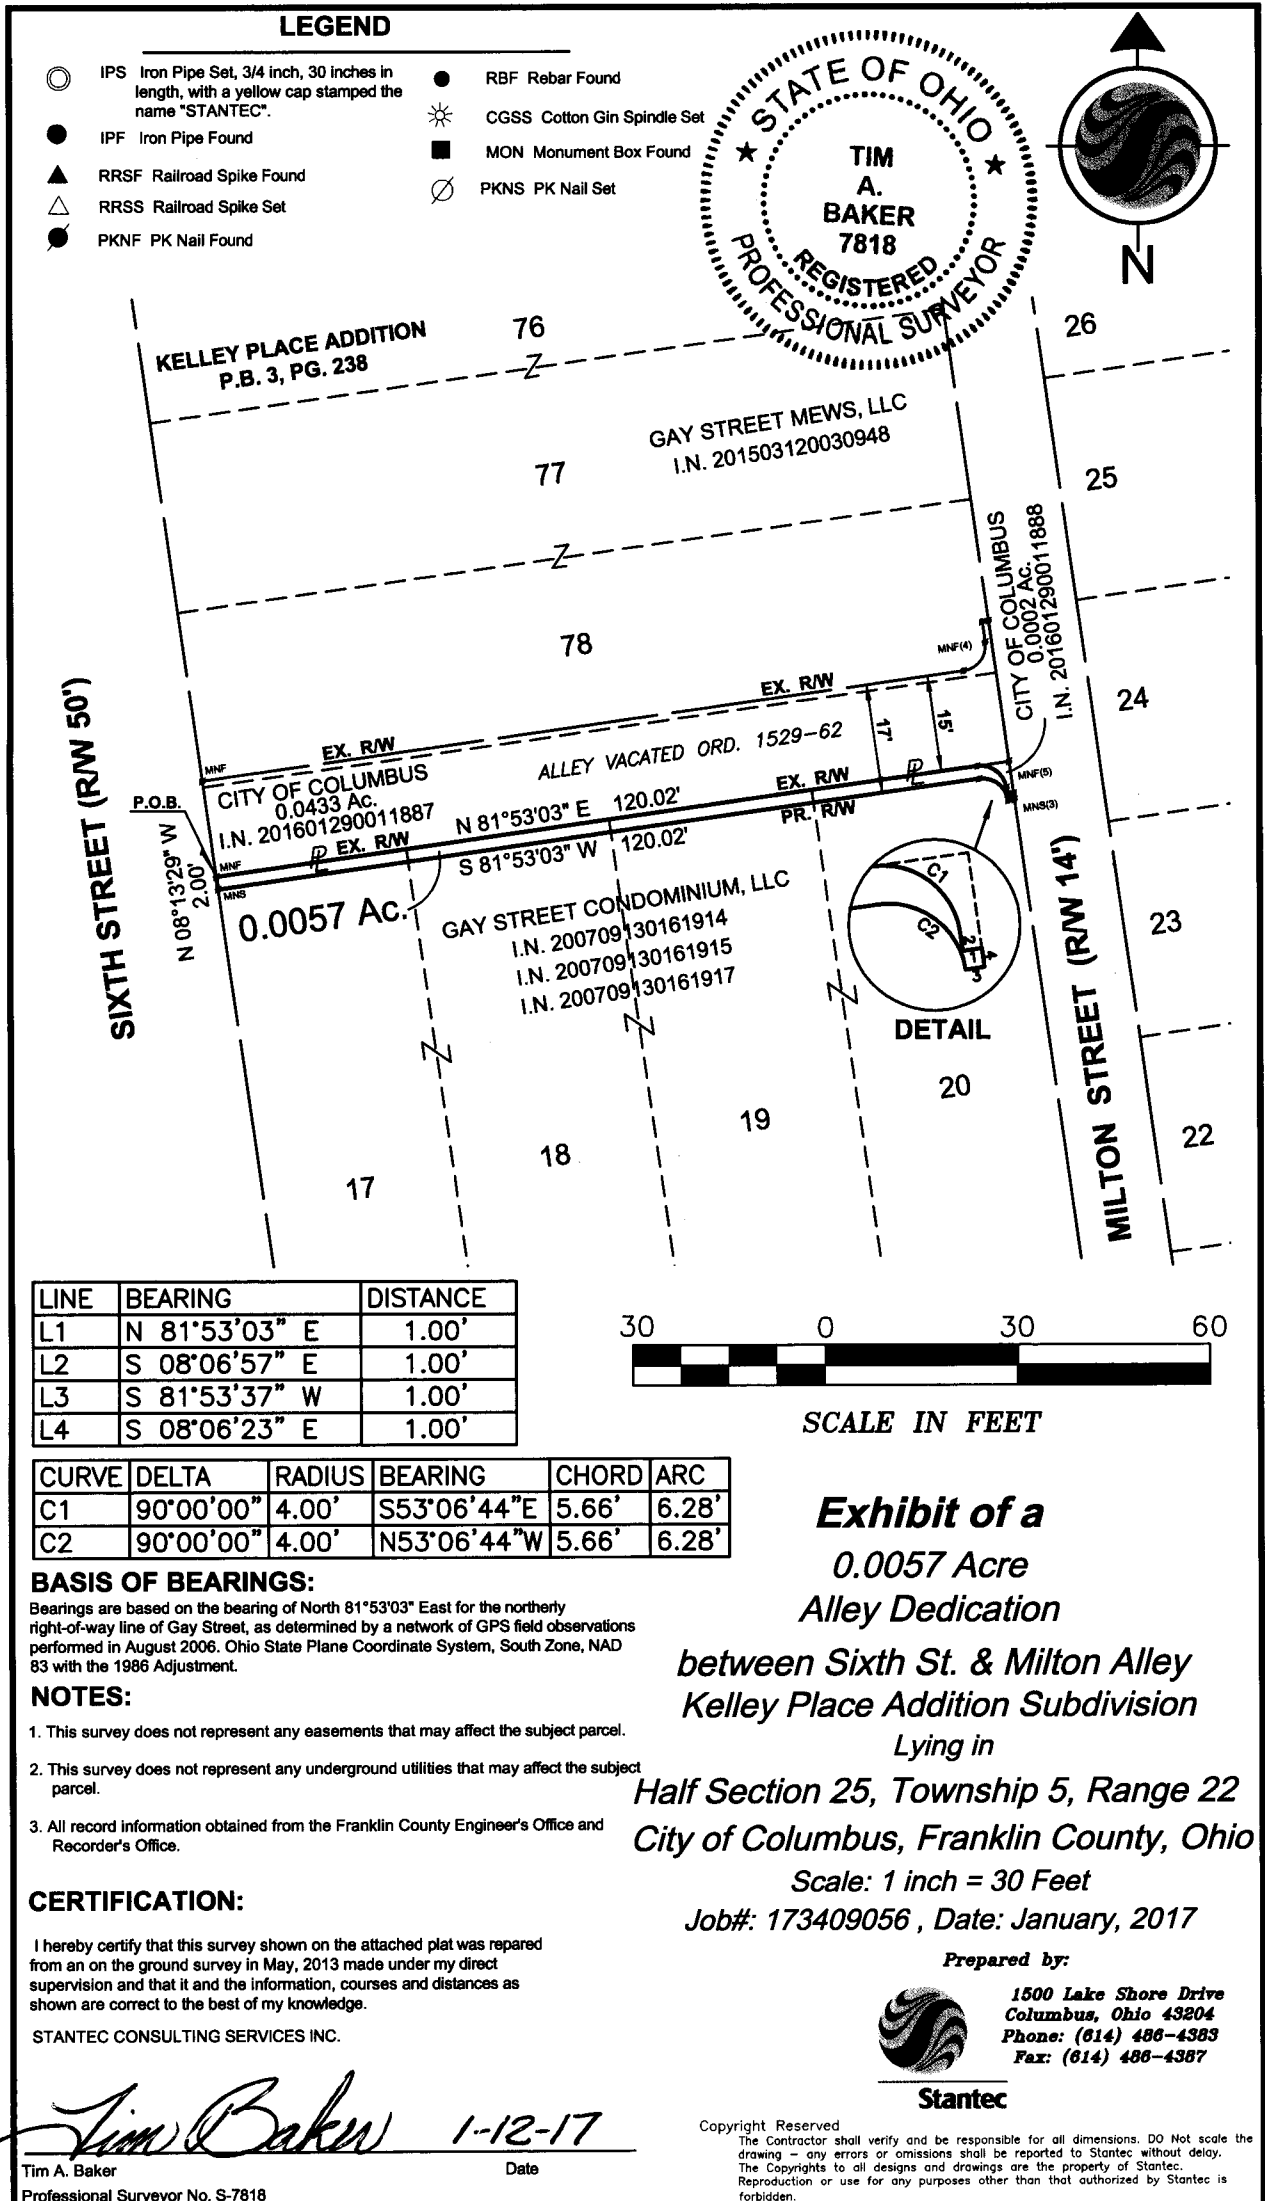

LEGEND

- IPS Iron Pipe Set, 3/4 inch, 30 inches in length, with a yellow cap stamped the name "STANTEC".
- RBF Rebar Found
- IPF Iron Pipe Found
- ☼ CGSS Cotton Gin Spindle Set
- ▲ RRSF Railroad Spike Found
- MON Monument Box Found
- △ RRSR Railroad Spike Set
- ⊙ PKNS PK Nail Set
- PKNF PK Nail Found



LINE	BEARING	DISTANCE
L1	N 81°53'03" E	1.00'
L2	S 08°06'57" E	1.00'
L3	S 81°53'37" W	1.00'
L4	S 08°06'23" E	1.00'



SCALE IN FEET

CURVE	DELTA	RADIUS	BEARING	CHORD	ARC
C1	90°00'00"	4.00'	S53°06'44"E	5.66'	6.28'
C2	90°00'00"	4.00'	N53°06'44"W	5.66'	6.28'

BASIS OF BEARINGS:

Bearings are based on the bearing of North 81°53'03" East for the northerly right-of-way line of Gay Street, as determined by a network of GPS field observations performed in August 2006. Ohio State Plane Coordinate System, South Zone, NAD 83 with the 1986 Adjustment.

NOTES:

- This survey does not represent any easements that may affect the subject parcel.
- This survey does not represent any underground utilities that may affect the subject parcel.
- All record information obtained from the Franklin County Engineer's Office and Recorder's Office.

CERTIFICATION:

I hereby certify that this survey shown on the attached plat was prepared from an on the ground survey in May, 2013 made under my direct supervision and that it and the information, courses and distances as shown are correct to the best of my knowledge.

STANTEC CONSULTING SERVICES INC.

Tim Baker 1-12-17
 Tim A. Baker Date
 Professional Surveyor No. S-7818

Exhibit of a
0.0057 Acre
Alley Dedication
between Sixth St. & Milton Alley
Kelley Place Addition Subdivision
Lying in
Half Section 25, Township 5, Range 22
City of Columbus, Franklin County, Ohio
Scale: 1 inch = 30 Feet
Job#: 173409056, Date: January, 2017

Prepared by:



1500 Lake Shore Drive
 Columbus, Ohio 43204
 Phone: (614) 486-4383
 Fax: (614) 486-4387

Stantec

Copyright Reserved
 The Contractor shall verify and be responsible for all dimensions. DO NOT scale the drawing - any errors or omissions shall be reported to Stantec without delay. The Copyrights to all designs and drawings are the property of Stantec. Reproduction or use for any purposes other than that authorized by Stantec is forbidden.